



BASEMENT-1 FLOOR PLAN

TITLE:
1ST BASEMENT
FLOOR PLAN

PROJECT NAME & ADDRESS


DIAMOND MALL

OPENING SCHEDULE.				
S.No	Symbol	Width	Height	Qty/Remarks.
1				
2				
3				
4				
5				
6				
7				
8				
9				
10				
11				
12				
13				

SCHEDULE OF AREA.	
TOTAL PLOT AREA:	=
GROUND FLOOR PLAN:	=
FIRST FLOOR PLAN:	=
BASMENT FLOOR PLAN:	=
TOTAL COVERED AREA:	=
OPEN AREA:	=

DRAWN BY:	CHICK BY:
KAMAL UD DIN	ABID HUSSAIN
DATE:	SCALE:
	N.T.S
ARCHITECT:	
HASSAM ZAHIR SHAH	

ATTESTED:

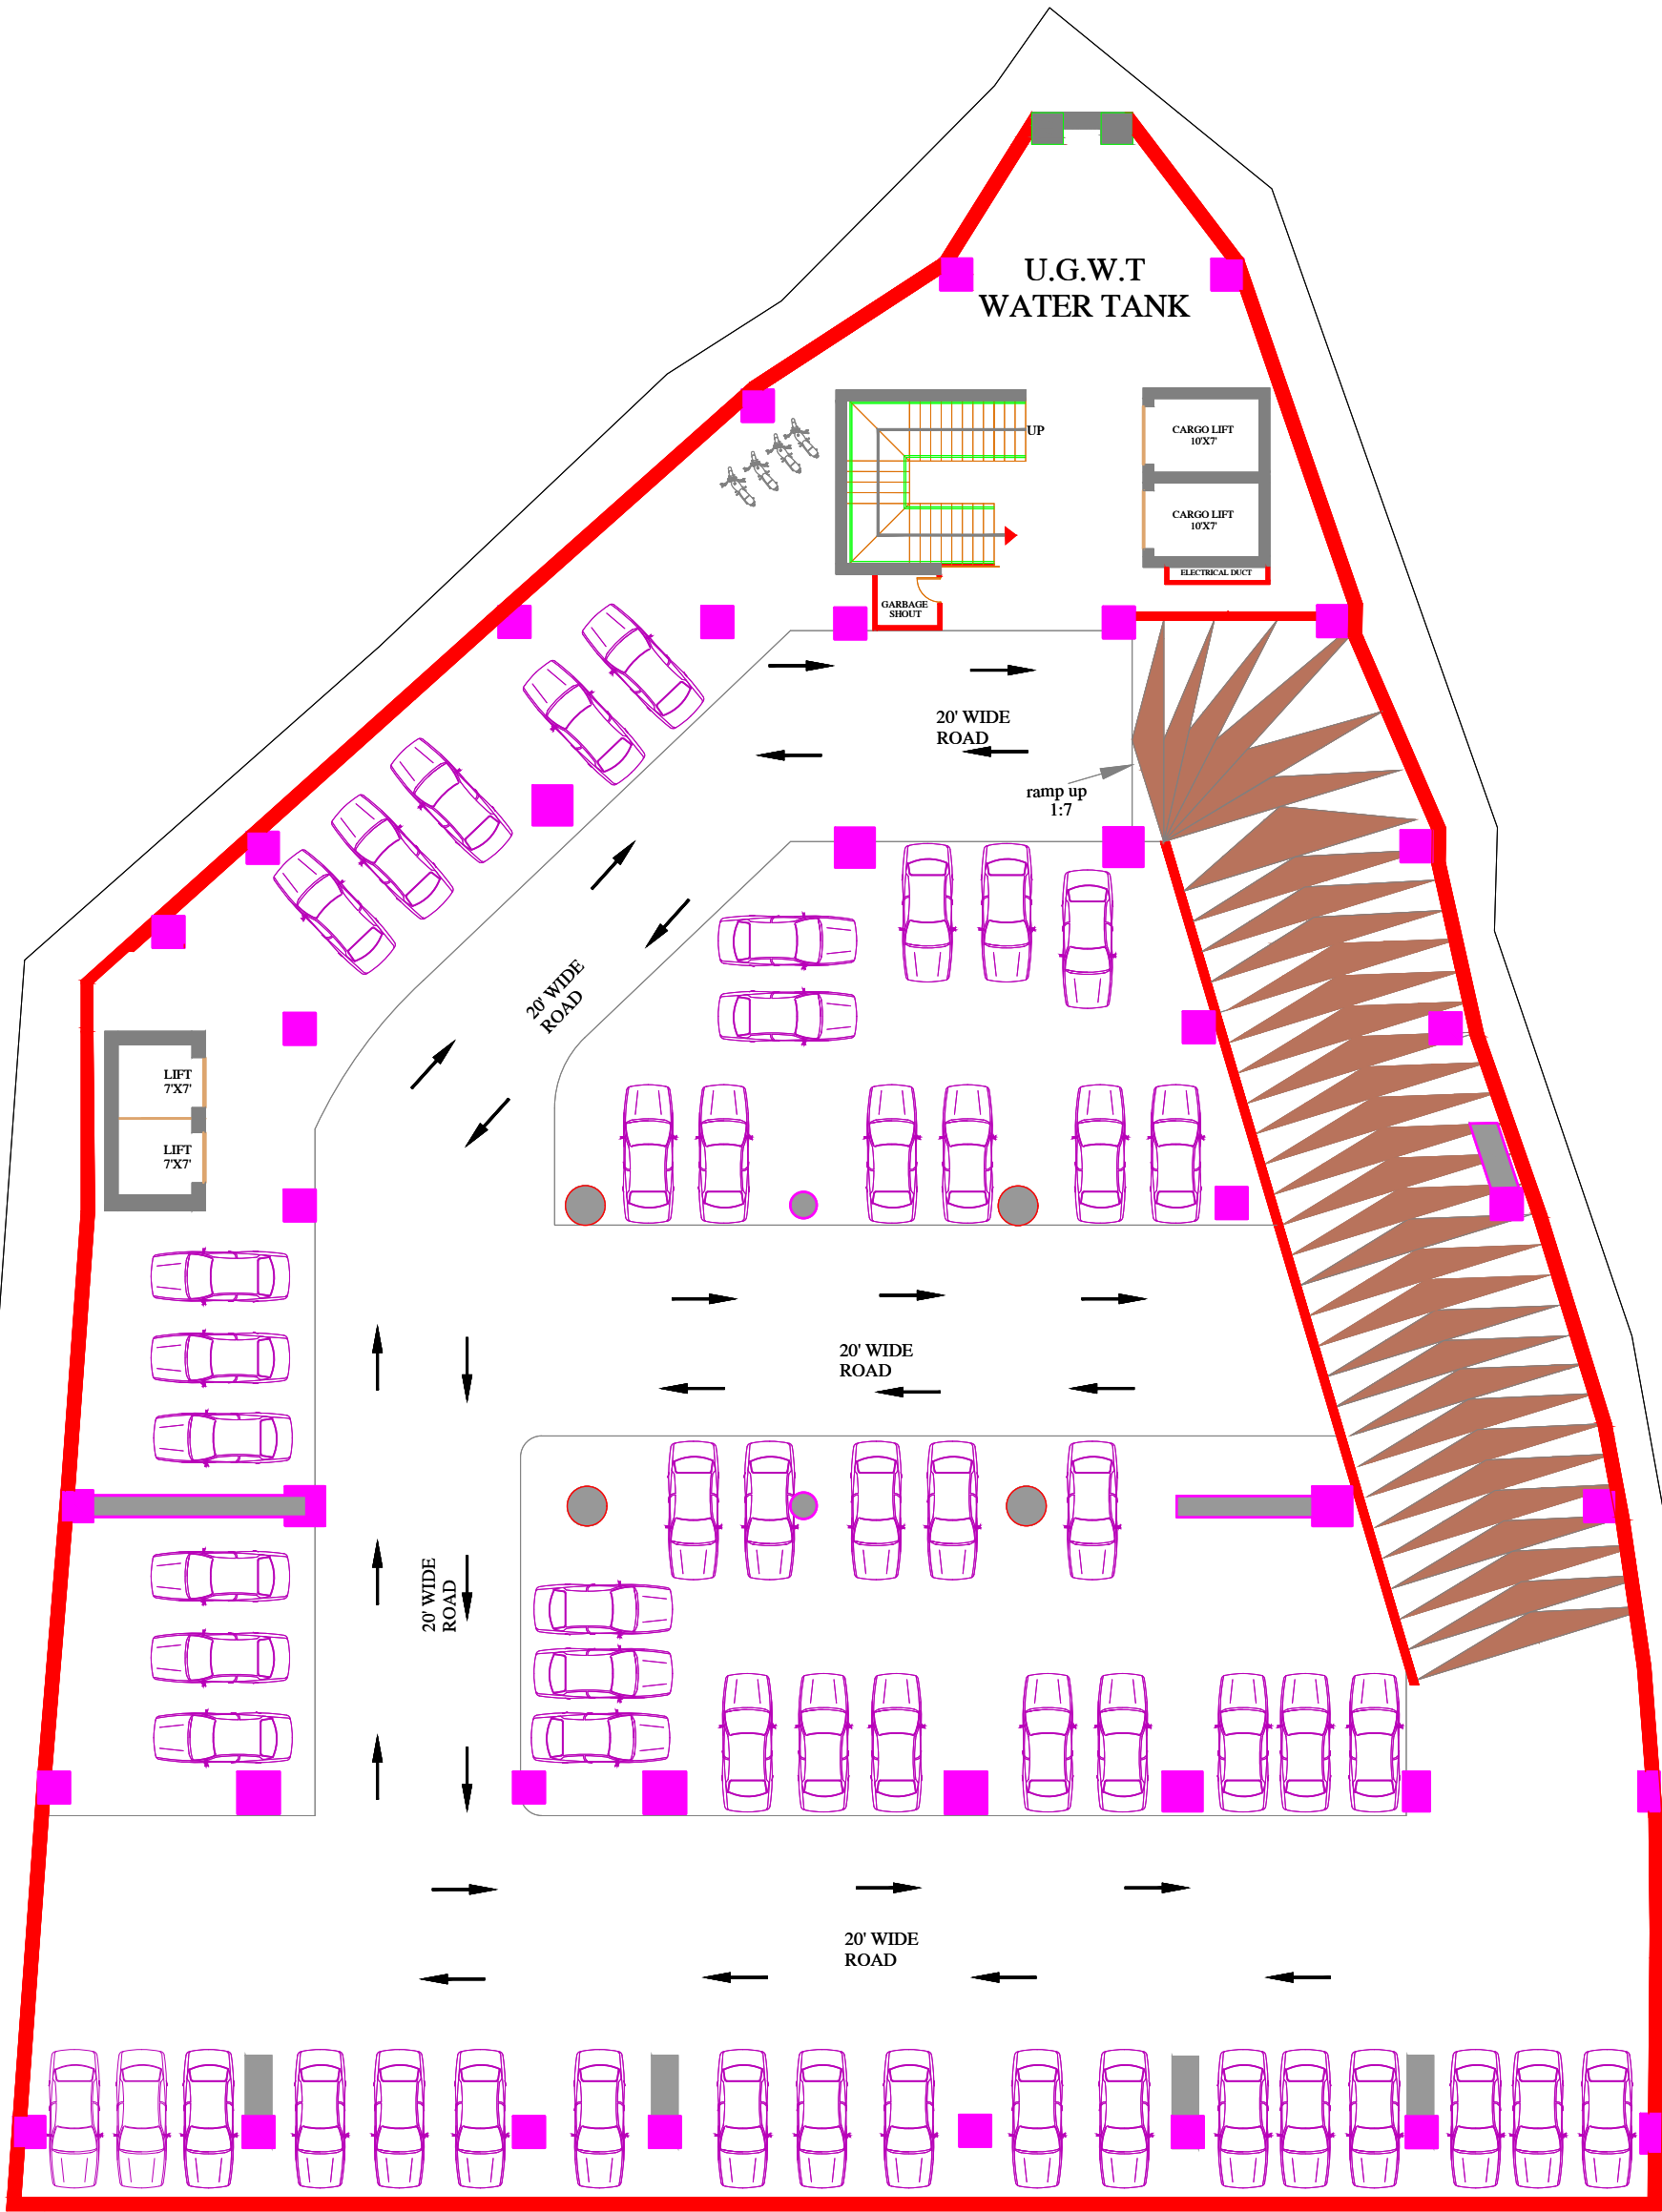

BASEMENT-2 FLOOR PLAN

TITLE:
2ND BASEMENT
FLOOR PLAN

PROJECT NAME & ADDRESS

DIAMOND MALL

OPENING SCHEDULE.

S.No	Symbol	Width	Height	Qty/Remarks.
1				
2				
3				
4				
5				
6				
7				
8				
9				
10				
11				
12				
13				

SCHEDULE OF AREA.

TOTAL PLOT AREA: =
GROUND FLOOR PLAN: =
FIRST FLOOR PLAN: =
BASMENT FLOOR PLAN: =
TOTAL COVERED AREA: =
OPEN AREA: =

DRAWN BY:

KAMAL UD DIN

CHICK BY:

ABID HUSSAIN

DATE.


SCALE:

N.T.S

ARCHITECT:

HASSAM ZAHIR SHAH

ATTESTED:

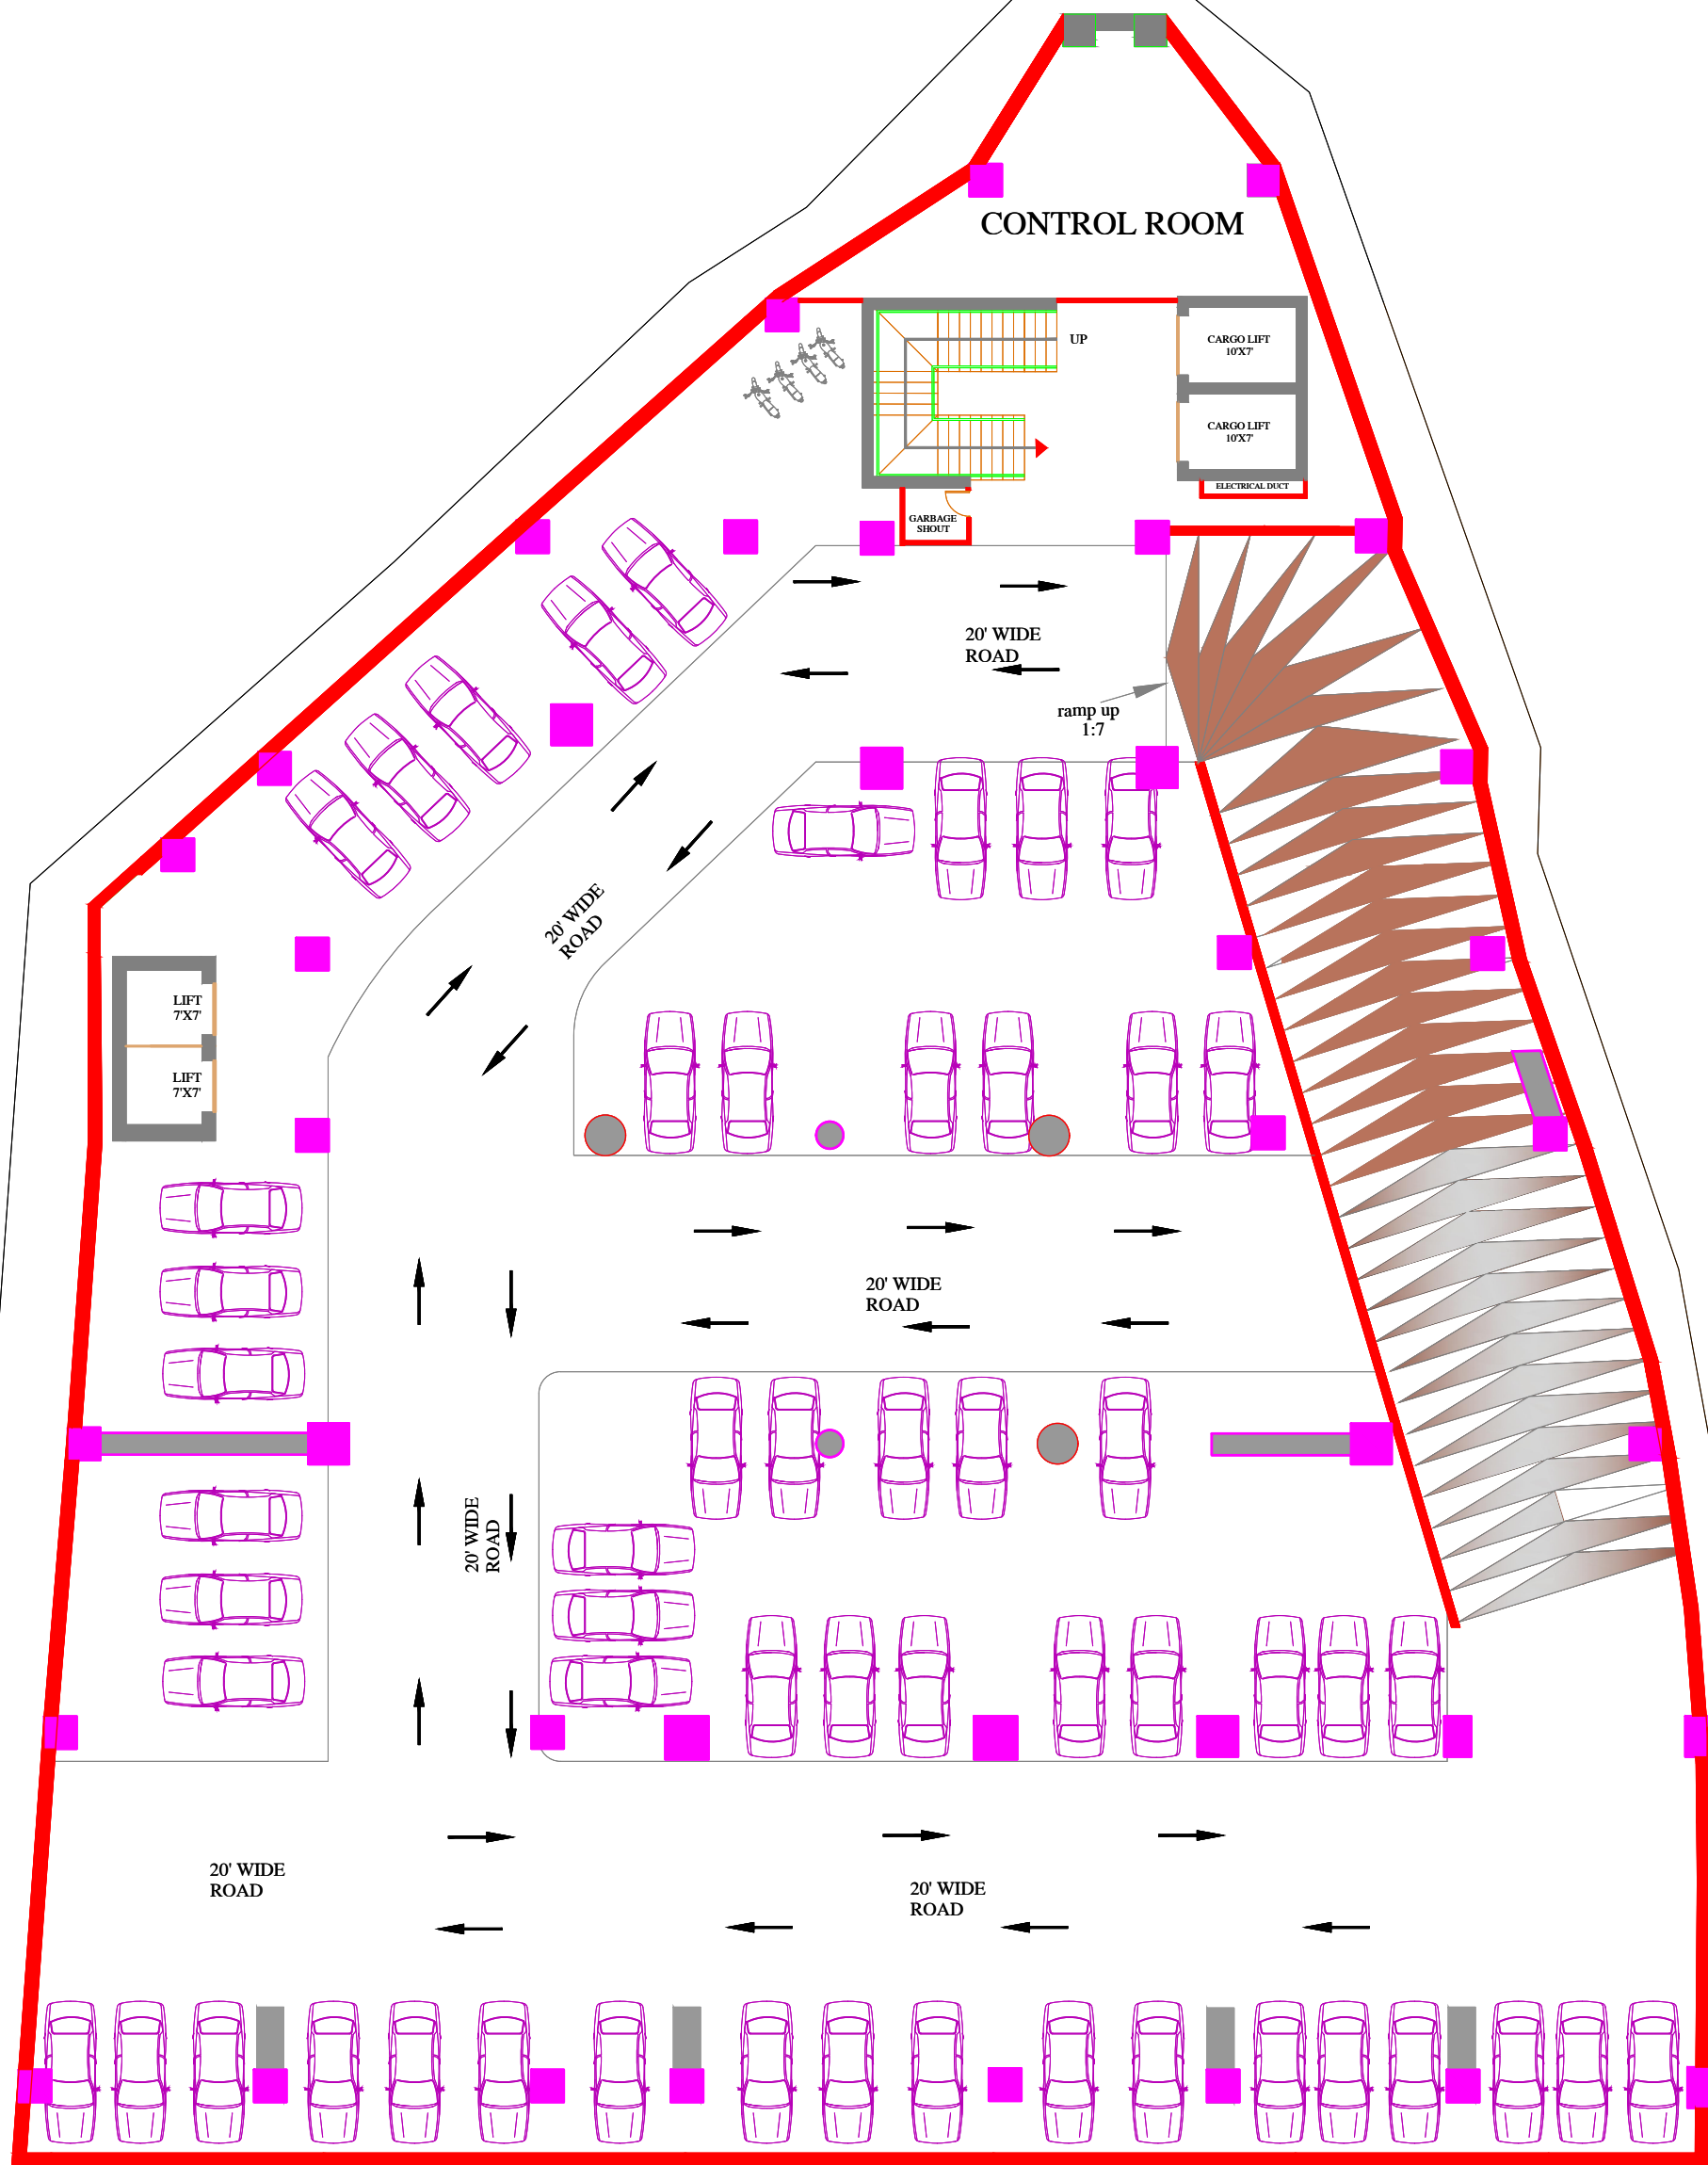

BASEMENT-3 FLOOR PLAN

TITLE:

3RD BASEMENT
FLOOR PLAN

PROJECT NAME & ADDRESS

DIAMOND MALL

OPENING SCHEDULE.

S.No	Symbol	Width	Height	Qty/Remarks.
1				
2				
3				
4				
5				
6				
7				
8				
9				
10				
11				
12				
13				

SCHEDULE OF AREA.

TOTAL PLOT AREA: =
GROUND FLOOR PLAN: =
FIRST FLOOR PLAN: =
BASMENT FLOOR PLAN: =
TOTAL COVERED AREA: =
OPEN AREA: =

DRAWN BY:

KAMAL UD DIN

CHICK BY:

ABID HUSSAIN

DATE:

SCALE:


N.T.S

ARCHITECT:

HASSAM ZAHIR SHAH

ATTESTED:



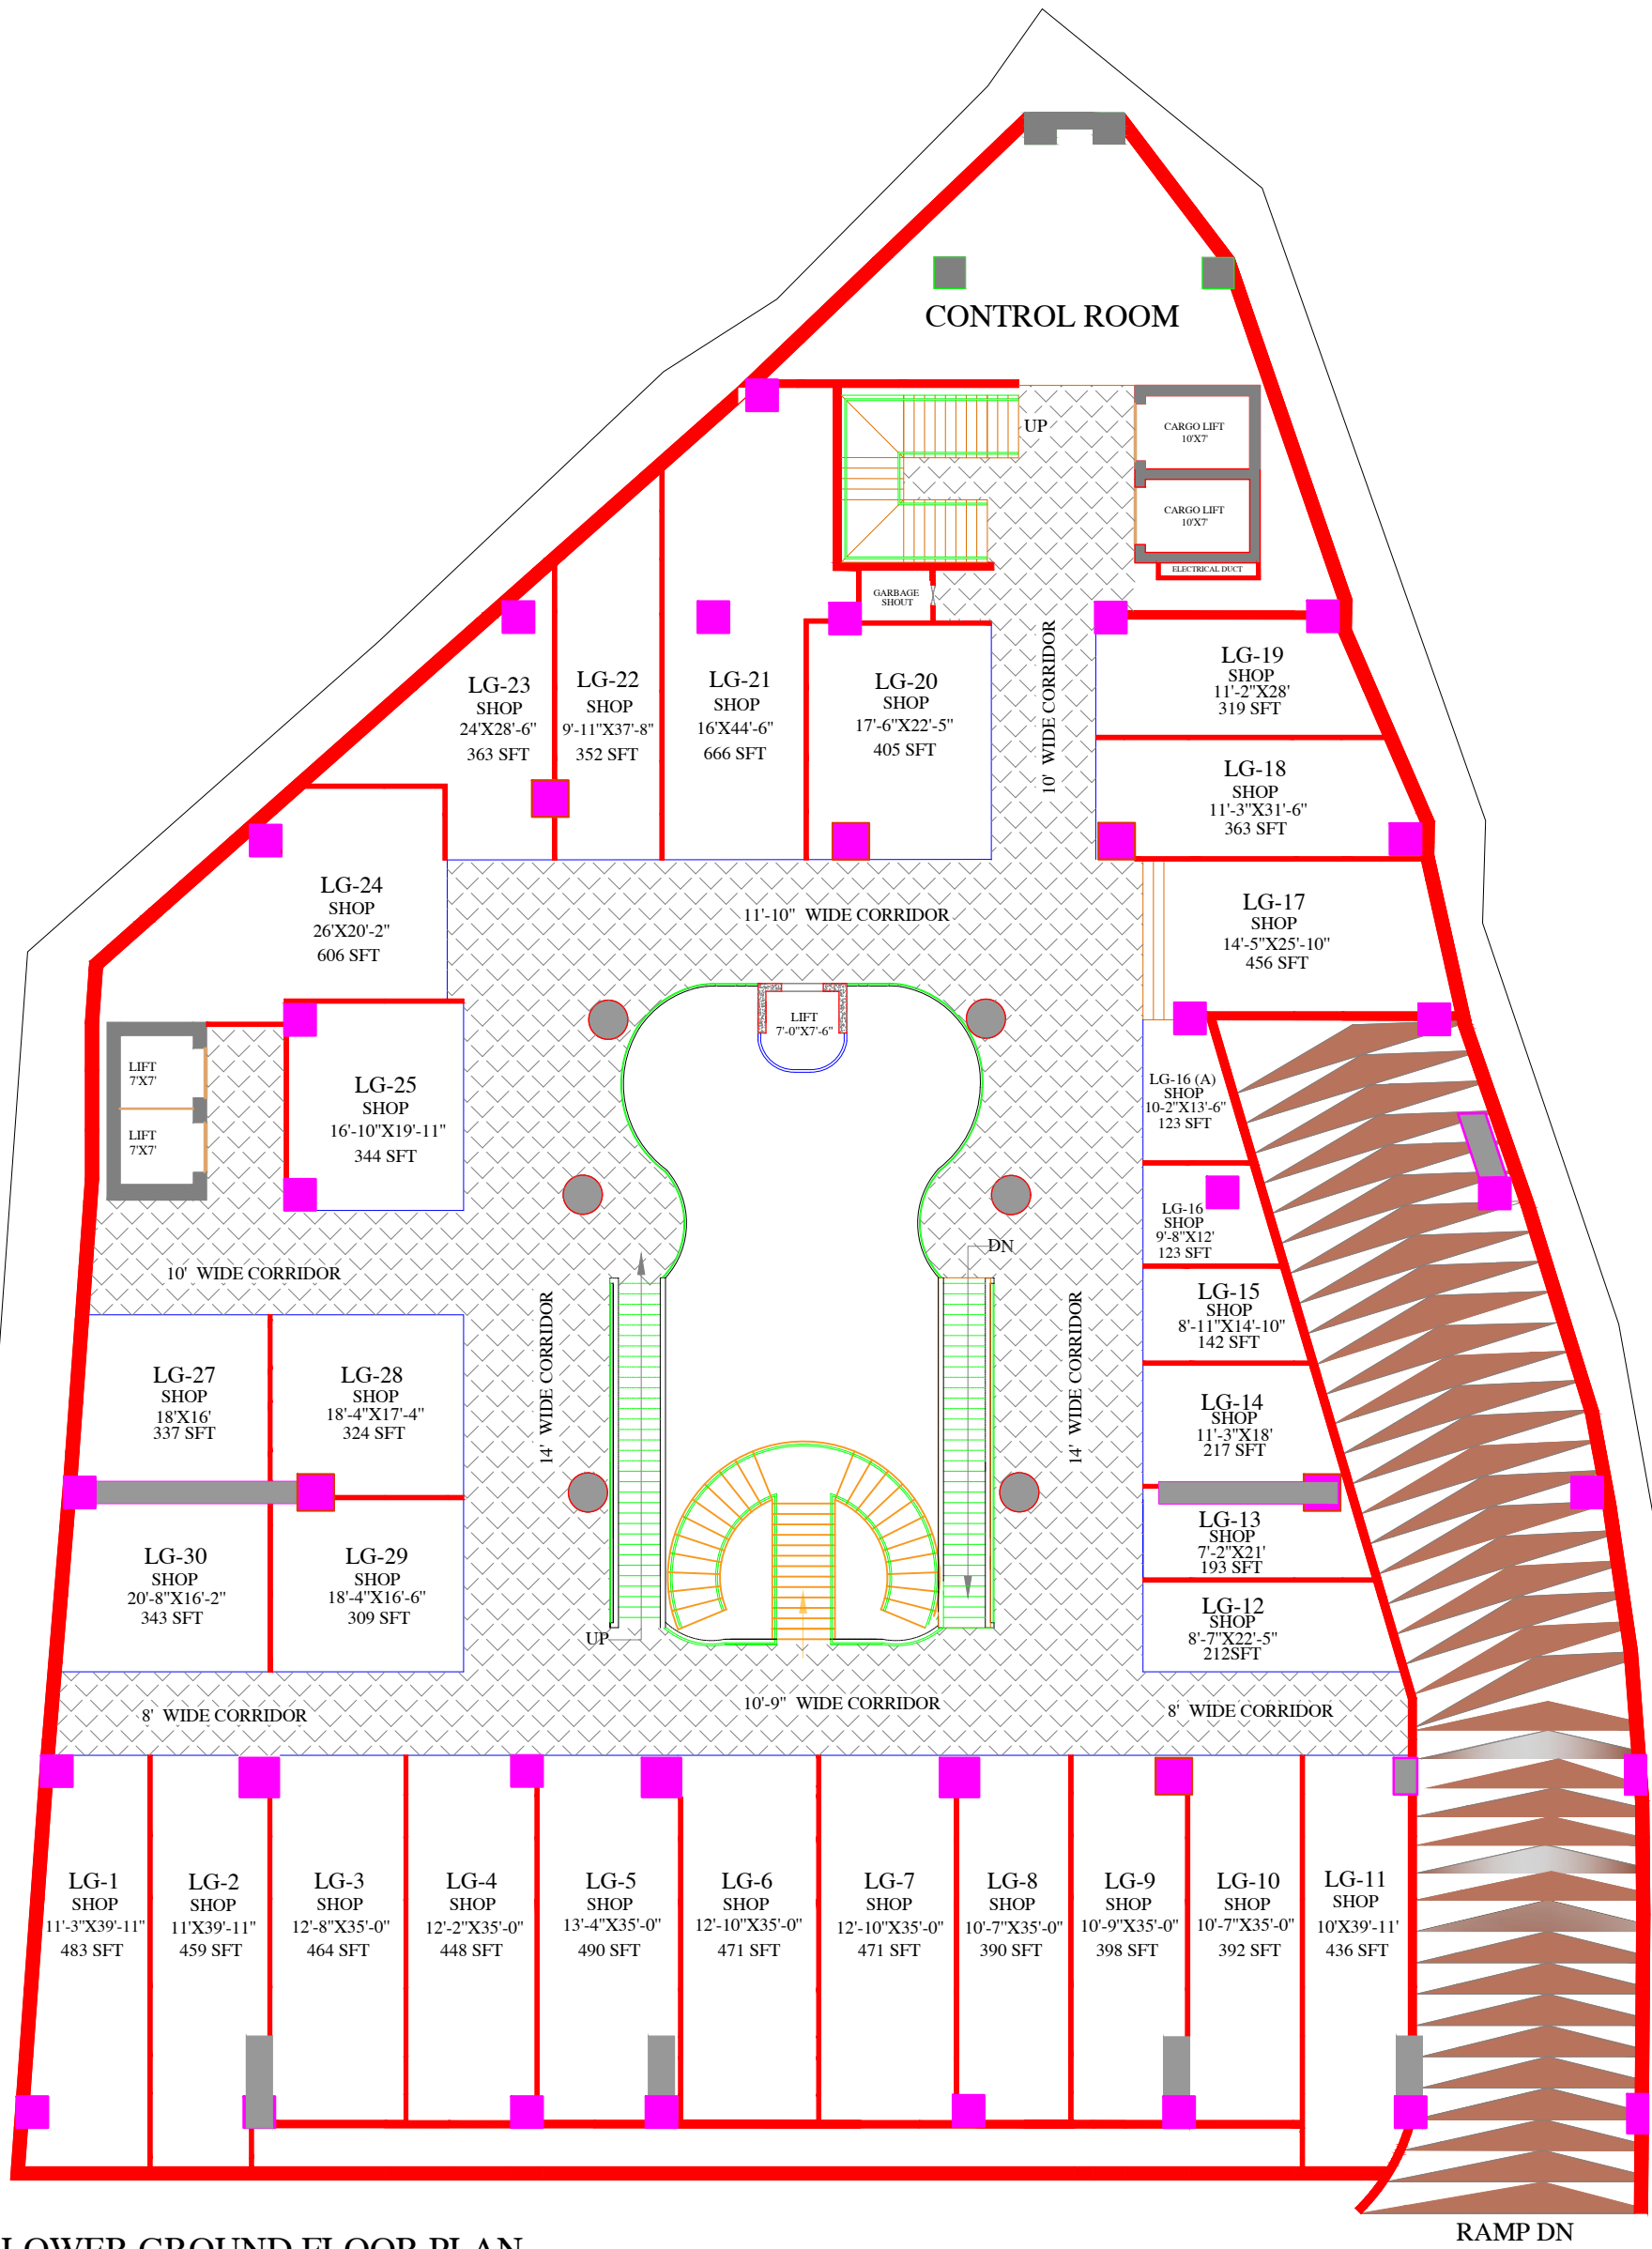

LOWER GROUND FLOOR PLAN

TITLE:
LOWER GROUND FLOOR PLAN

PROJECT NAME & ADDRESS

DIAMOND MALL


OPENING SCHEDULE.				
S.No	Symbol	Width	Height	Qty/Remarks.
1				
2				
3				
4				
5				
6				
7				
8				
9				
10				
11				
12				
13				

SCHEDULE OF AREA.	
TOTAL PLOT AREA:	=
GROUND FLOOR PLAN:	=
FIRST FLOOR PLAN:	=
BASMENT FLOOR PLAN:	=
TOTAL COVERED AREA:	=
OPEN AREA:	=

DRAWN BY:	CHICK BY:
KAMAL UD DIN	ABID HUSSAIN
DATE:	SCALE:
	N.T.S
ARCHITECT:	
HASSAM ZAHIR SHAH	

ATTESTED:



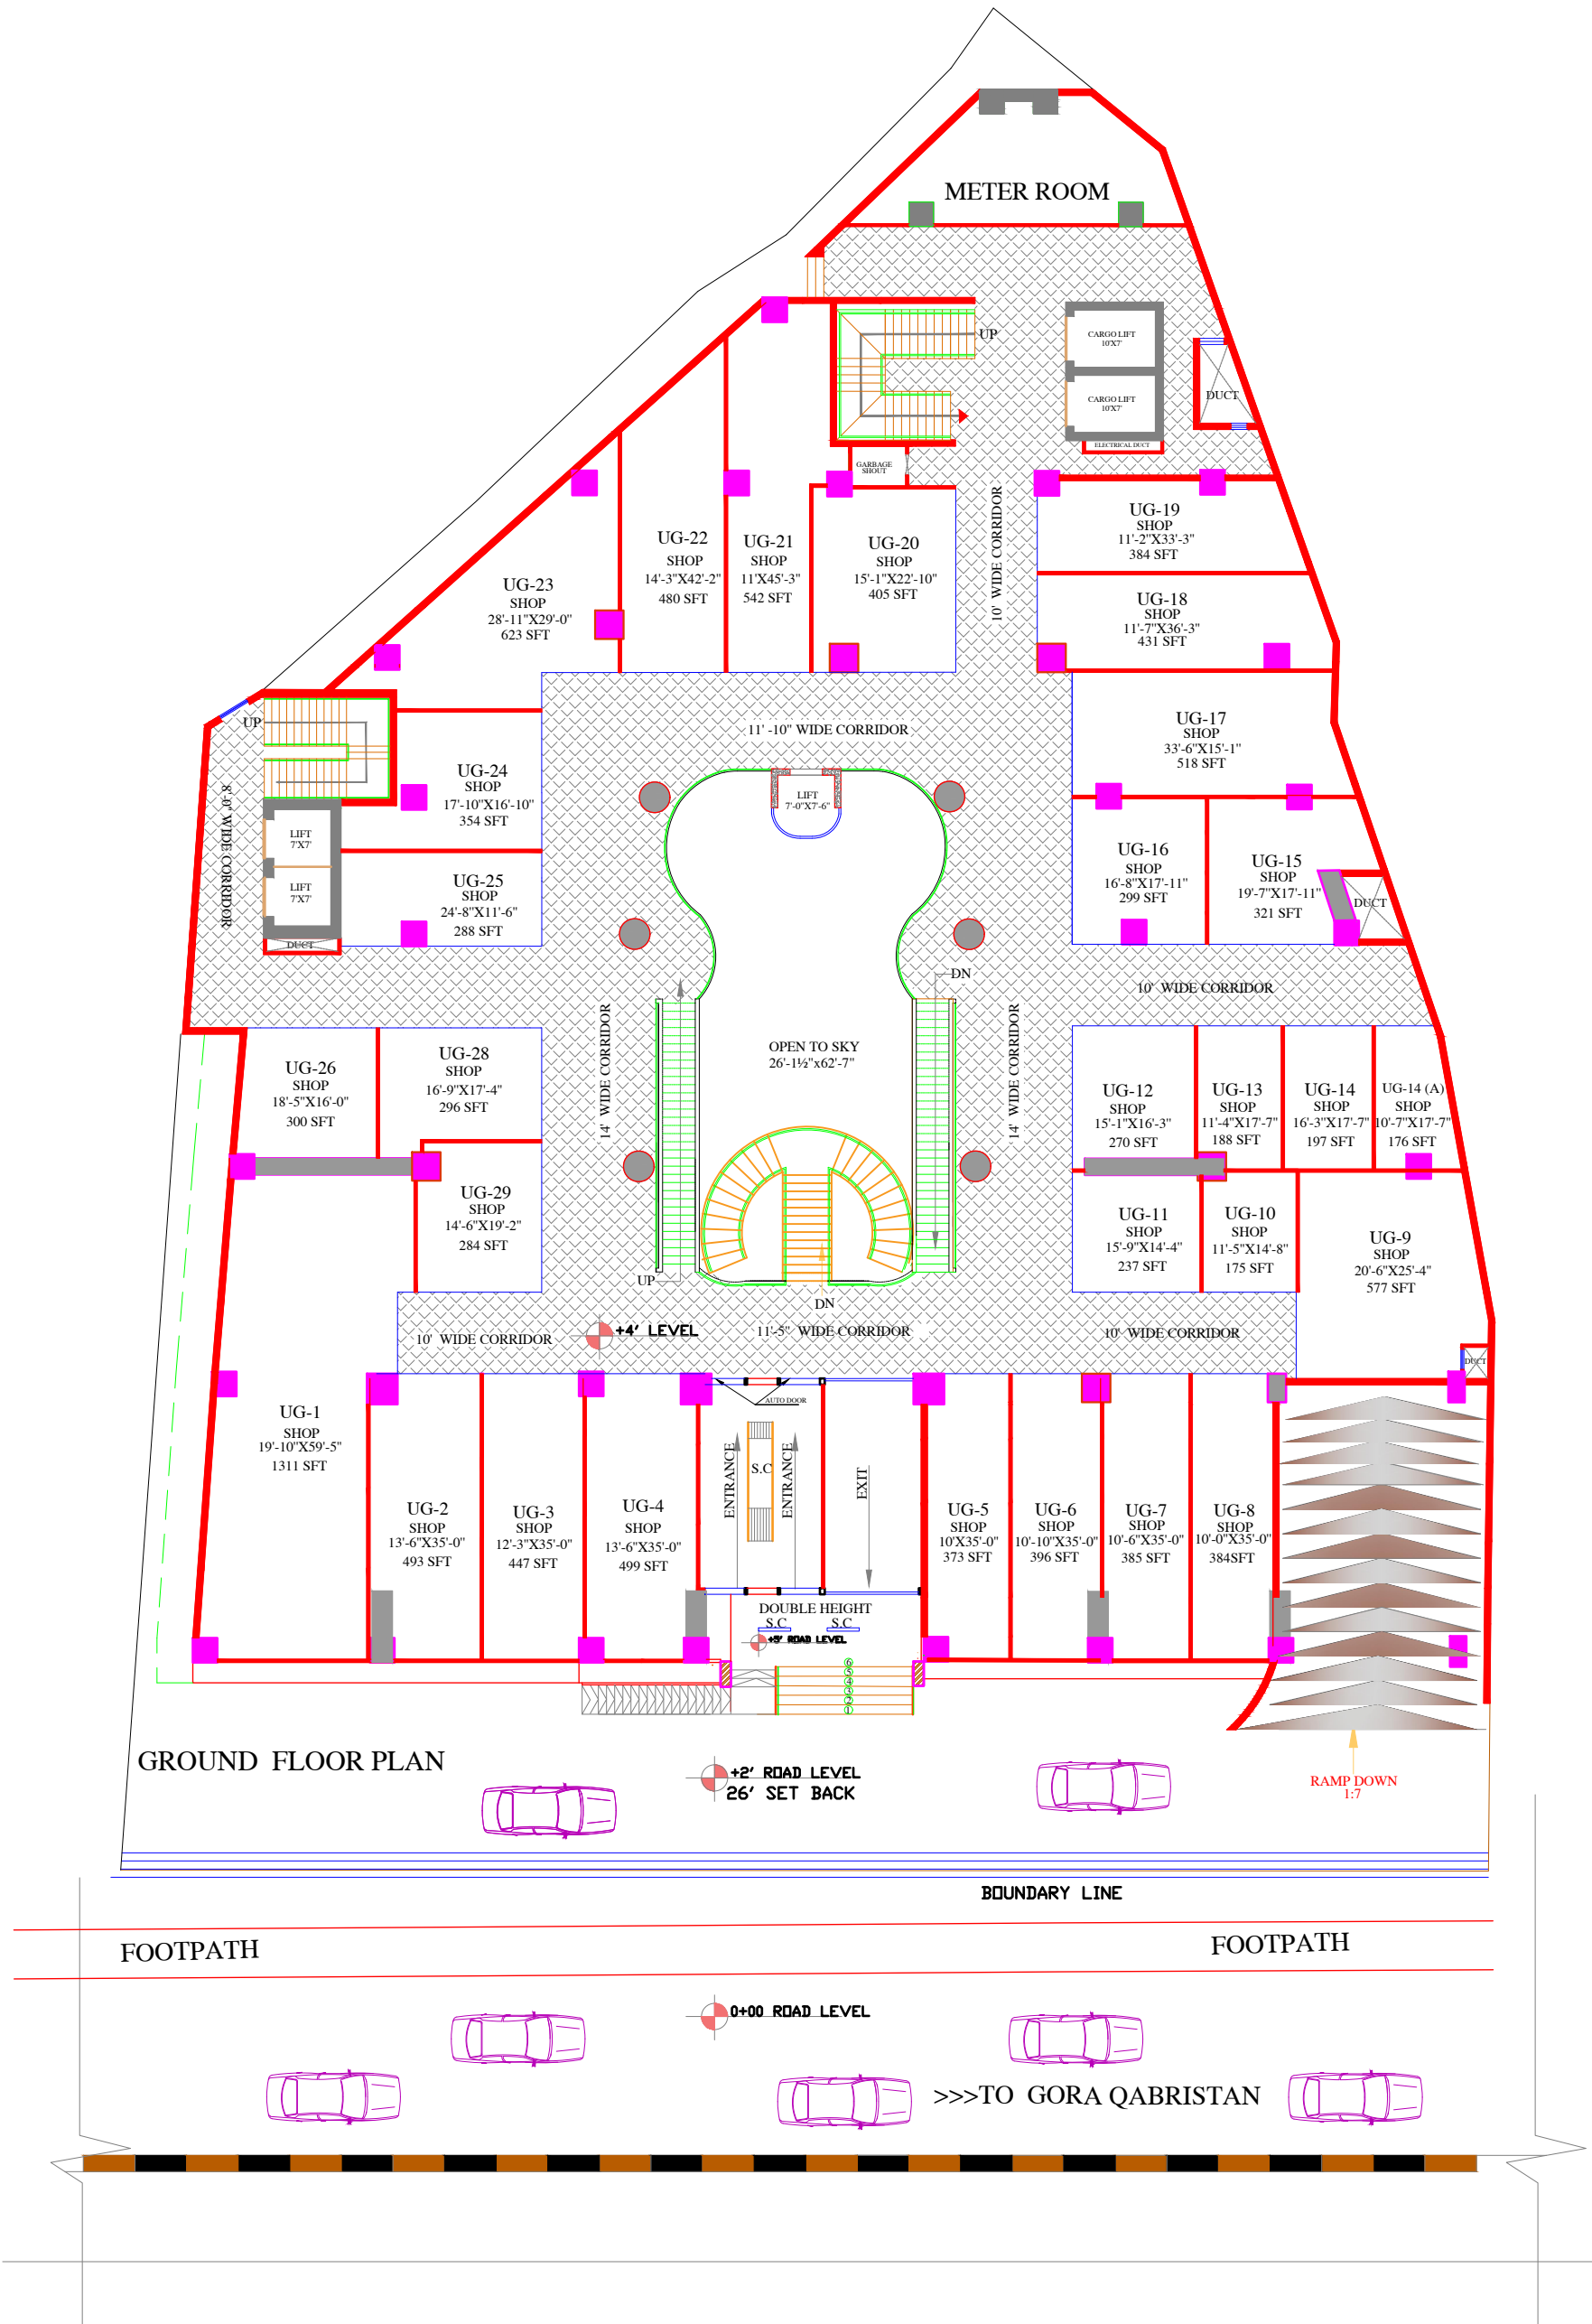

TITLE:

GROUND FLOOR PLAN

PROJECT NAME & ADDRESS

DIAMOND MALL

OPENING SCHEDULE.

S.No	Symbol	Width	Height	Qty/Remarks.
1				
2				
3				
4				
5				
6				
7				
8				
9				
10				
11				
12				
13				

SCHEDULE OF AREA.

TOTAL PLOT AREA: =

GROUND FLOOR PLAN: =

FIRST FLOOR PLAN: =

BASMENT FLOOR PLAN: =

TOTAL COVERED AREA: =

OPEN AREA: =

DRAWN BY:

KAMAL UD DIN

CHICK BY:

ABID HUSSAIN

DATE:

SCALE:

N.T.S


ARCHITECT:

HASSAM ZAHIR SHAH

ATTESTED:



Archi Engineer Consultant (Pvt.)
Town Residency, Old Bara Road, University Town, Peshawar Pakistan
0333-6061489

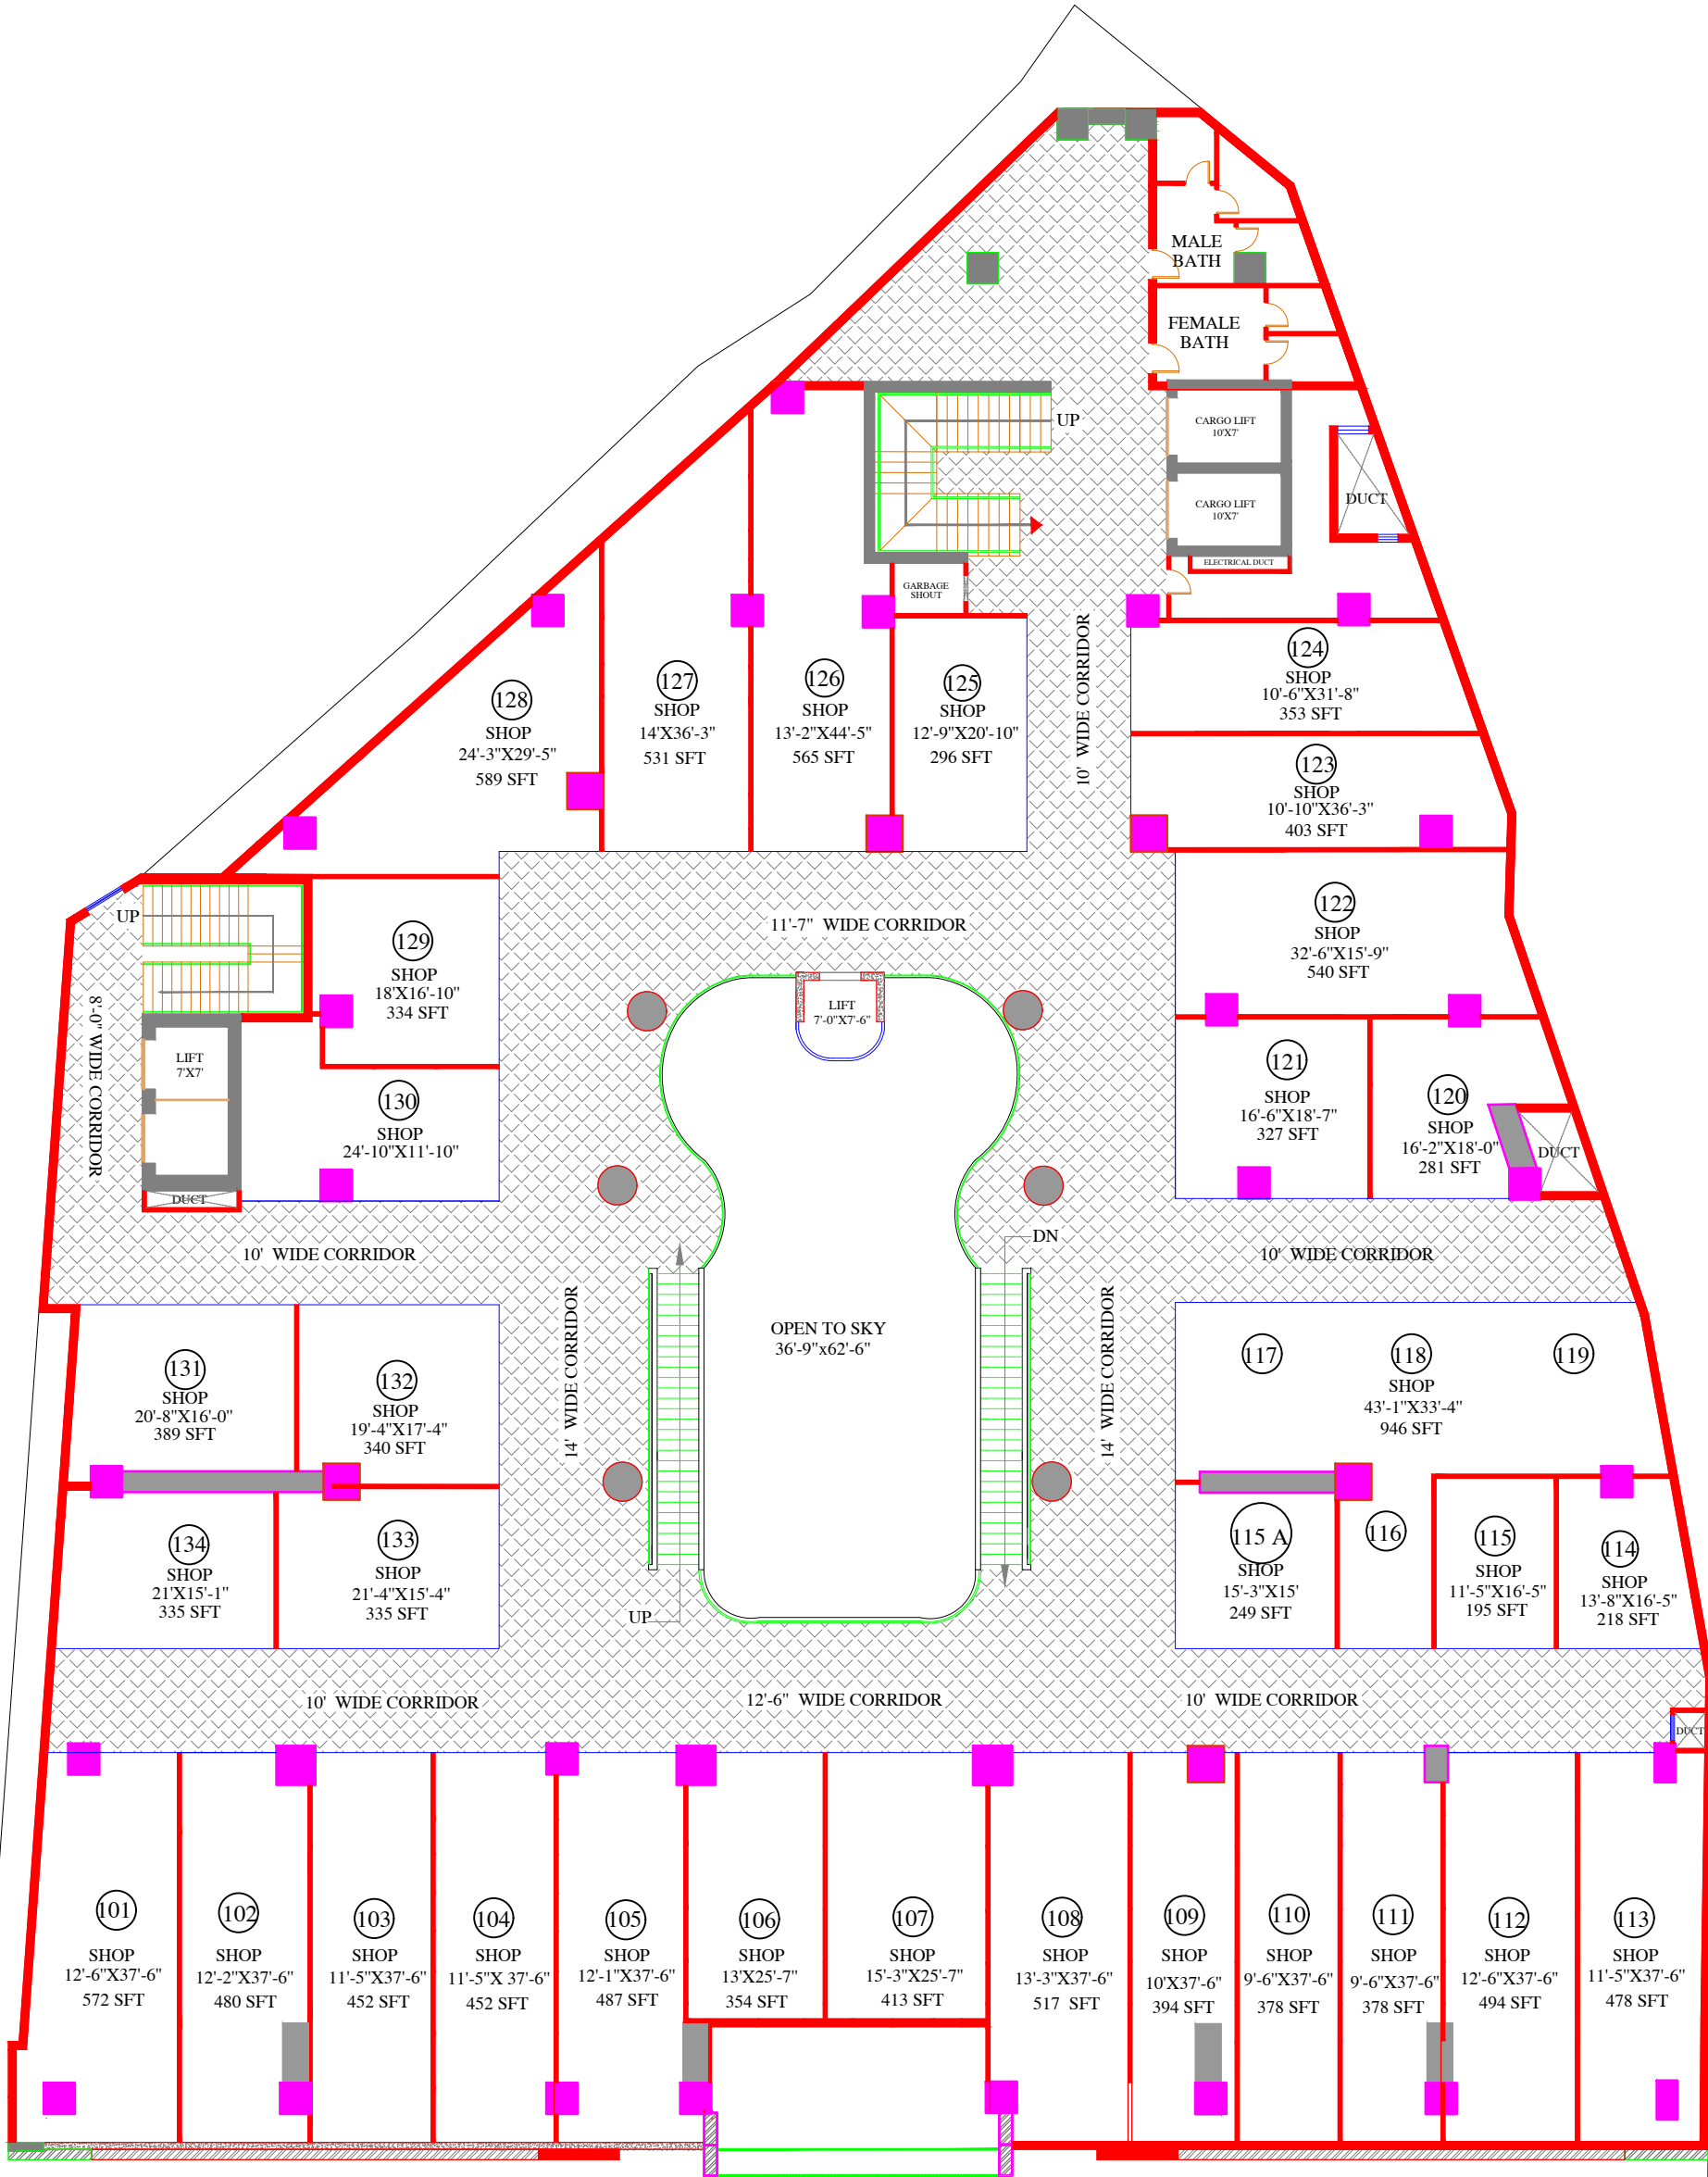

FIRST FLOOR PLAN

TITLE:

1ST FLOOR PLAN

PROJECT NAME & ADDRESS

DIAMOND MALL

OPENING SCHEDULE.

S.No	Symbol	Width	Height	Qty/Remarks.
1				
2				
3				
4				
5				
6				
7				
8				
9				
10				
11				
12				
13				

SCHEDULE OF AREA.

TOTAL PLOT AREA: =
GROUND FLOOR PLAN: =
FIRST FLOOR PLAN: =
BASMENT FLOOR PLAN: =
TOTAL COVERED AREA: =
OPEN AREA: =

DRAWN BY:

KAMAL UD DIN

CHICK BY:

ABID HUSSAIN

DATE:

SCALE:

N.T.S


ARCHITECT:

HASSAM ZAHIR SHAH

ATTESTED:



Archi Engineer Consultant (Pvt.)
Town Residency, Old Bara Road, University Town, Peshawar Pakistan
0333-6061489

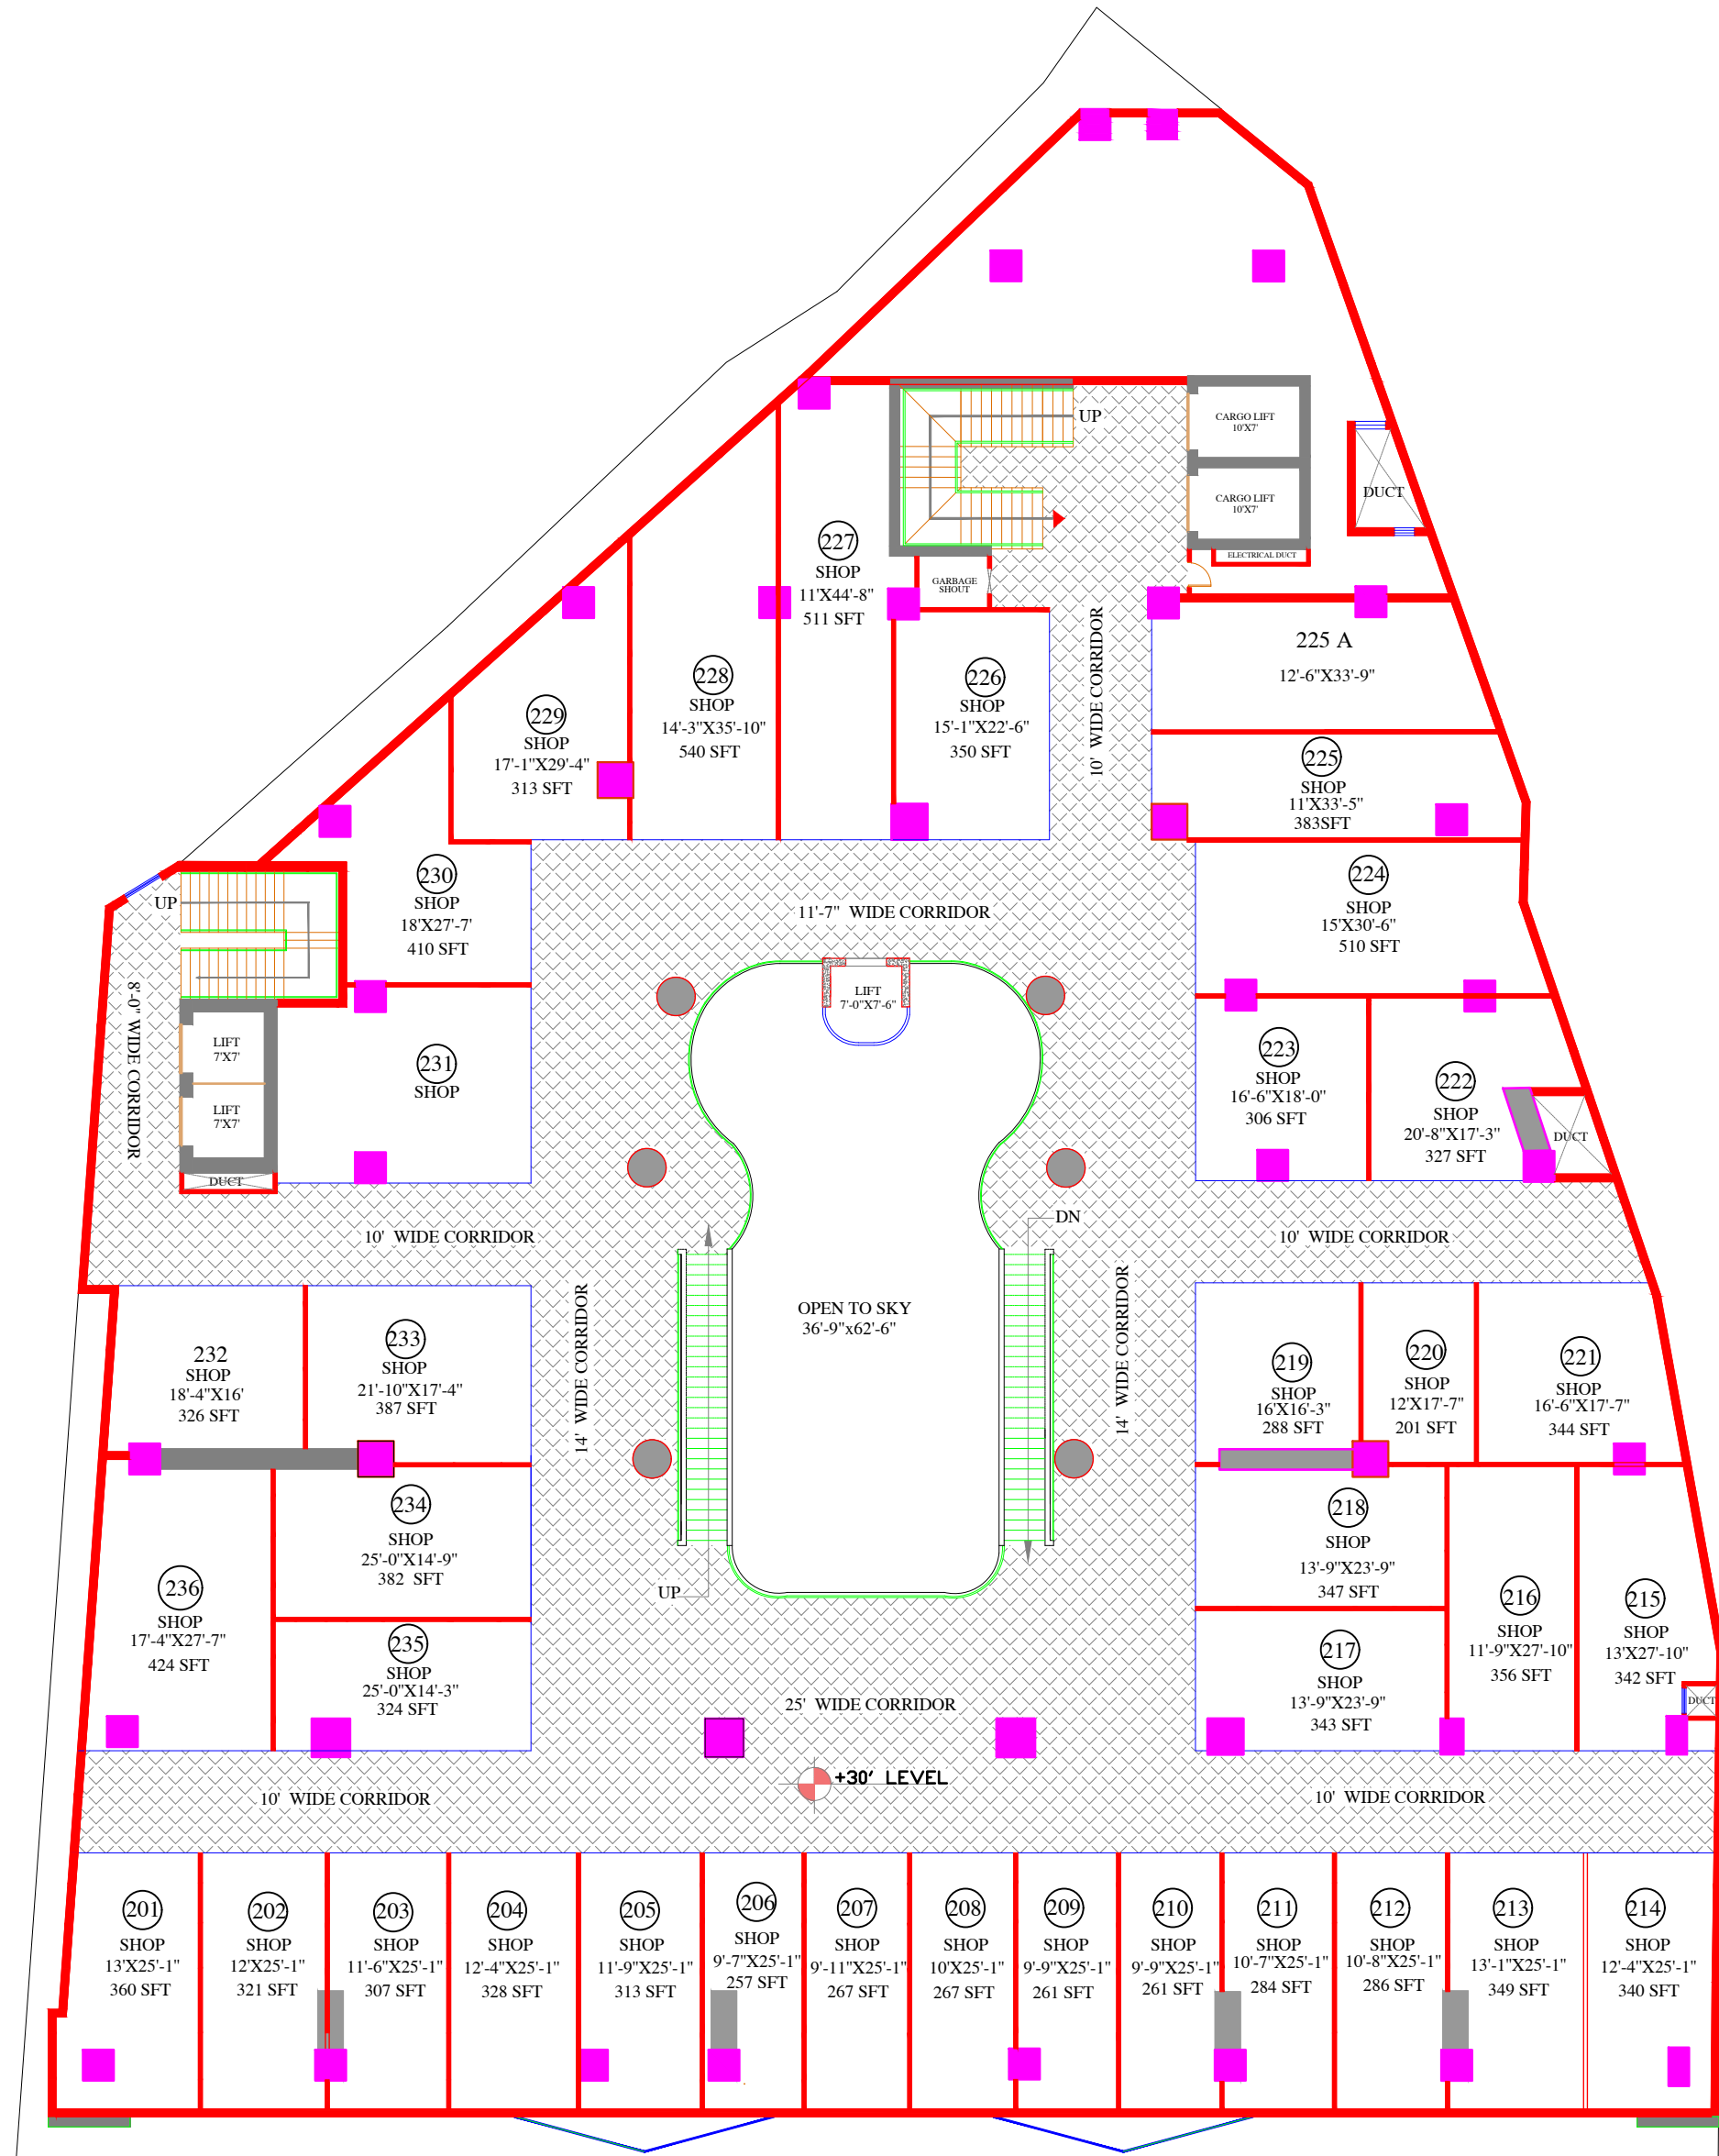

SECOND FLOOR PLAN

TITLE:

2ND FLOOR PLAN

PROJECT NAME & ADDRESS

DIAMOND MALL

OPENING SCHEDULE.

S.No	Symbol	Width	Height	Qty/Remarks.
1				
2				
3				
4				
5				
6				
7				
8				
9				
10				
11				
12				
13				

SCHEDULE OF AREA.

TOTAL PLOT AREA: =
GROUND FLOOR PLAN: =
FIRST FLOOR PLAN: =
BASMENT FLOOR PLAN: =
TOTAL COVERED AREA: =
OPEN AREA: =

DRAWN BY:

KAMAL UD DIN

CHICK BY:

ABID HUSSAIN

DATE:

SCALE:

N.T.S

ARCHITECT:

HASSAM ZAHIR SHAH

ATTESTED:






DIAMOND MALL

[illegible]

TOTAL PLOT AREA:	=
GROUND FLOOR PLAN:	=
FIRST FLOOR PLAN:	=
BASMENT FLOOR PLAN:	=
TOTAL COVERED AREA:	=
OPEN AREA:	=

HASSAM ZAHIR SHAH

ATTESTED:

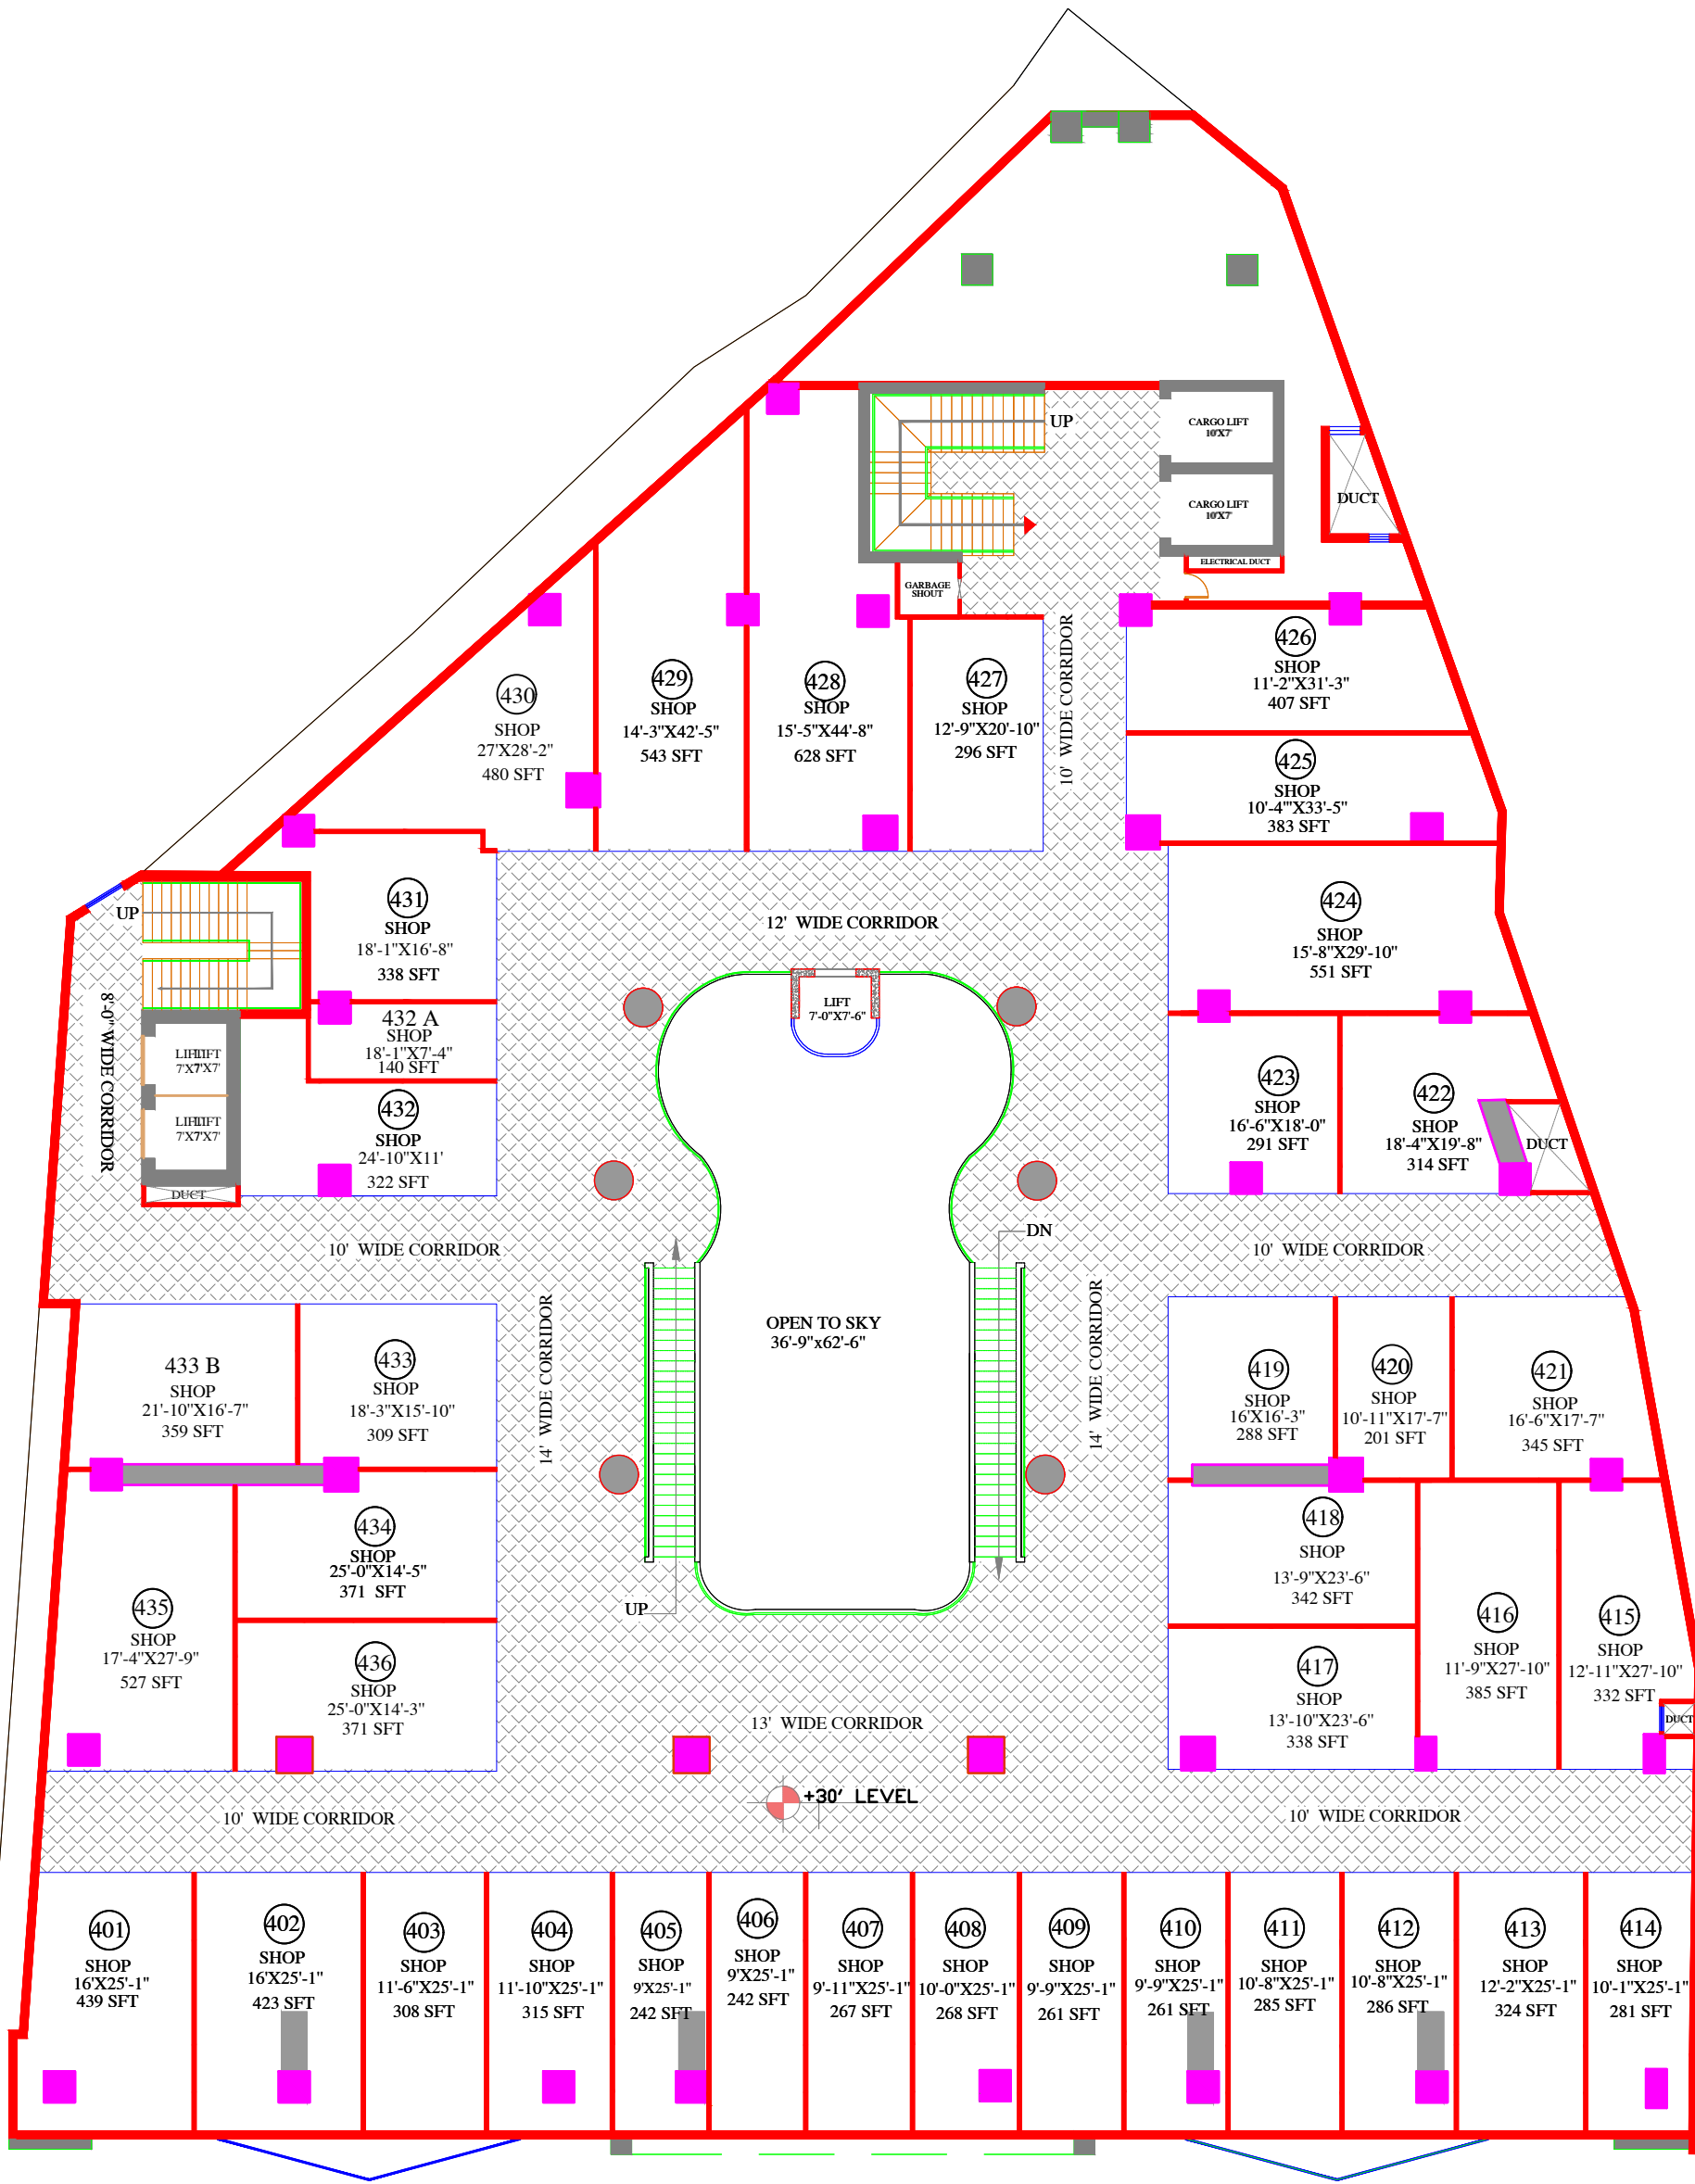

FOURTH FLOORS PLAN

TITLE:

4TH FLOOR PLAN

PROJECT NAME & ADDRESS

DIAMOND MALL

OPENING SCHEDULE.

S.No	Symbol	Width	Height	Qty/Remarks.
1				
2				
3				
4				
5				
6				
7				
8				
9				
10				
11				
12				
13				

SCHEDULE OF AREA.

TOTAL PLOT AREA: =
GROUND FLOOR PLAN: =
FIRST FLOOR PLAN: =
BASMENT FLOOR PLAN: =
TOTAL COVERED AREA: =
OPEN AREA: =

DRAWN BY:

KAMAL UD DIN

CHICK BY:

ABID HUSSAIN

DATE:


SCALE:

N.T.S

ARCHITECT:

HASSAM ZAHIR SHAH

ATTESTED:

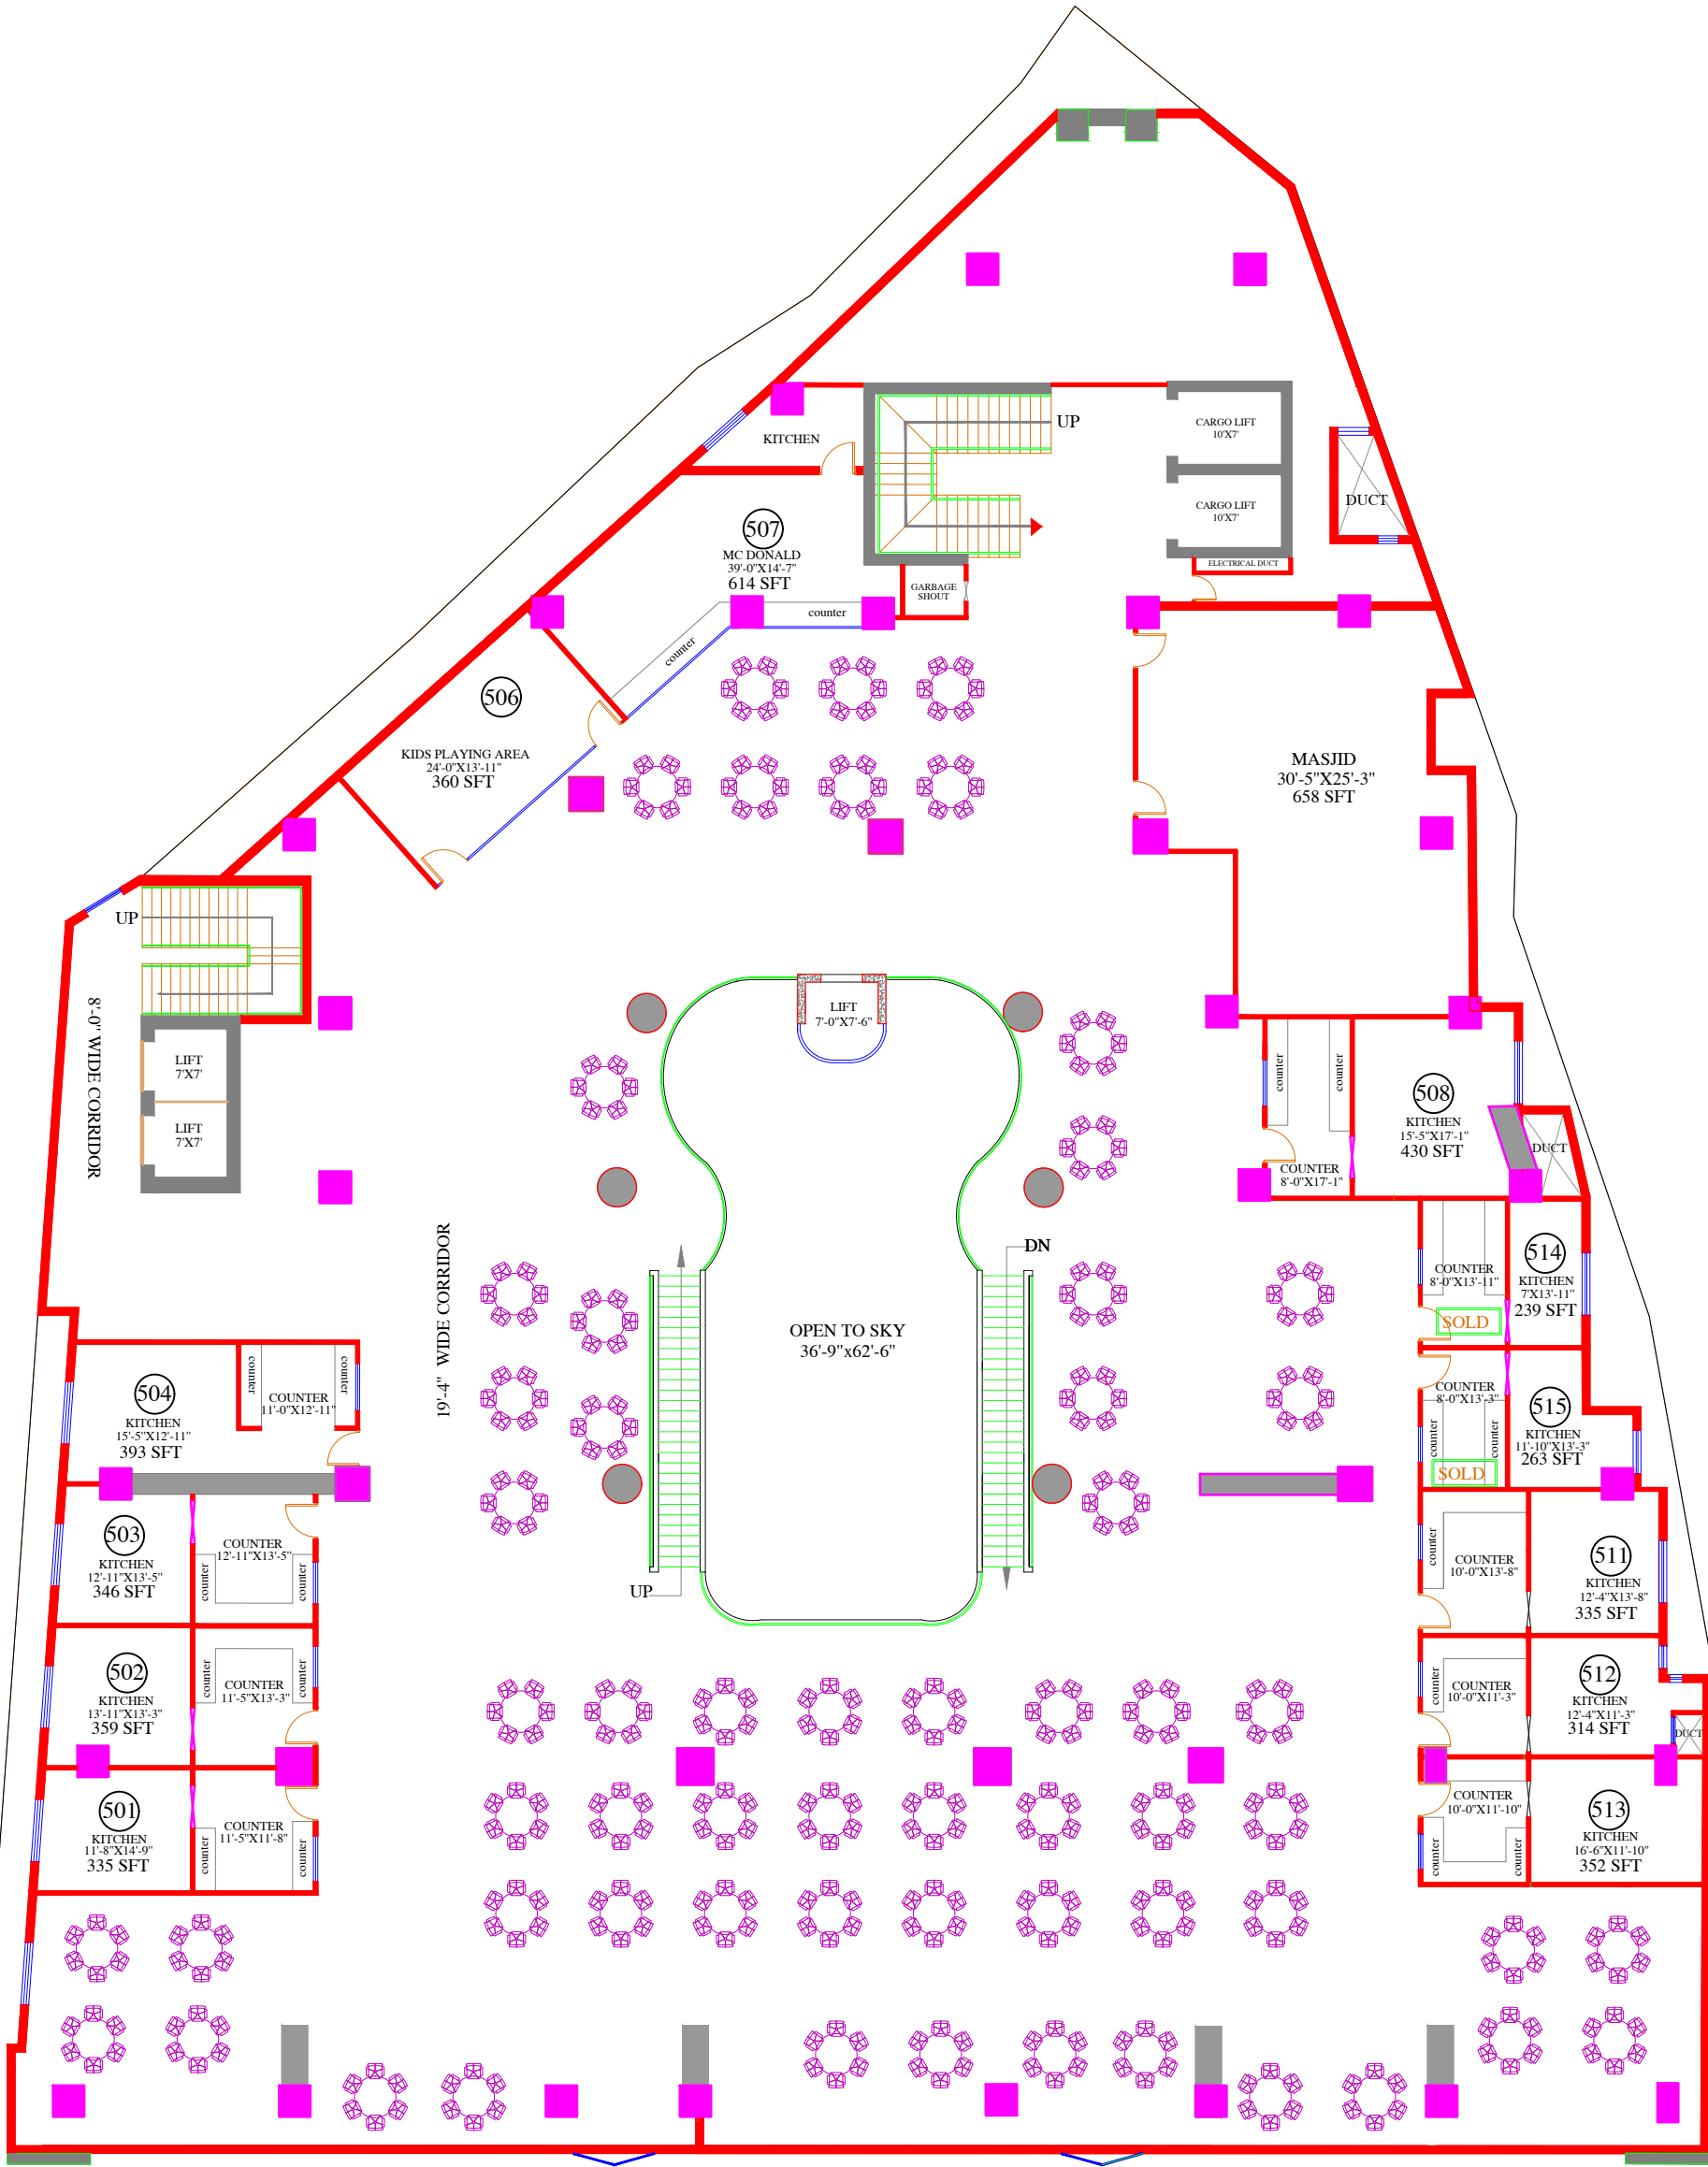

FITH FLOORS PLAN

TITLE:

5TH FLOOR PLAN

PROJECT NAME & ADDRESS

DIAMOND MALL

OPENING SCHEDULE.

S.No	Symbol	Width	Height	Qty/Remarks.
1				
2				
3				
4				
5				
6				
7				
8				
9				
10				
11				
12				
13				

SCHEDULE OF AREA.

TOTAL PLOT AREA: =
GROUND FLOOR PLAN: =
FIRST FLOOR PLAN: =
BASMENT FLOOR PLAN: =
TOTAL COVERED AREA: =
OPEN AREA: =

DRAWN BY:

KAMAL UD DIN

CHICK BY:

ABID HUSSAIN

DATE.


SCALE.

N.T.S

ARCHITECT:

HASSAM ZAHIR SHAH

ATTESTED:

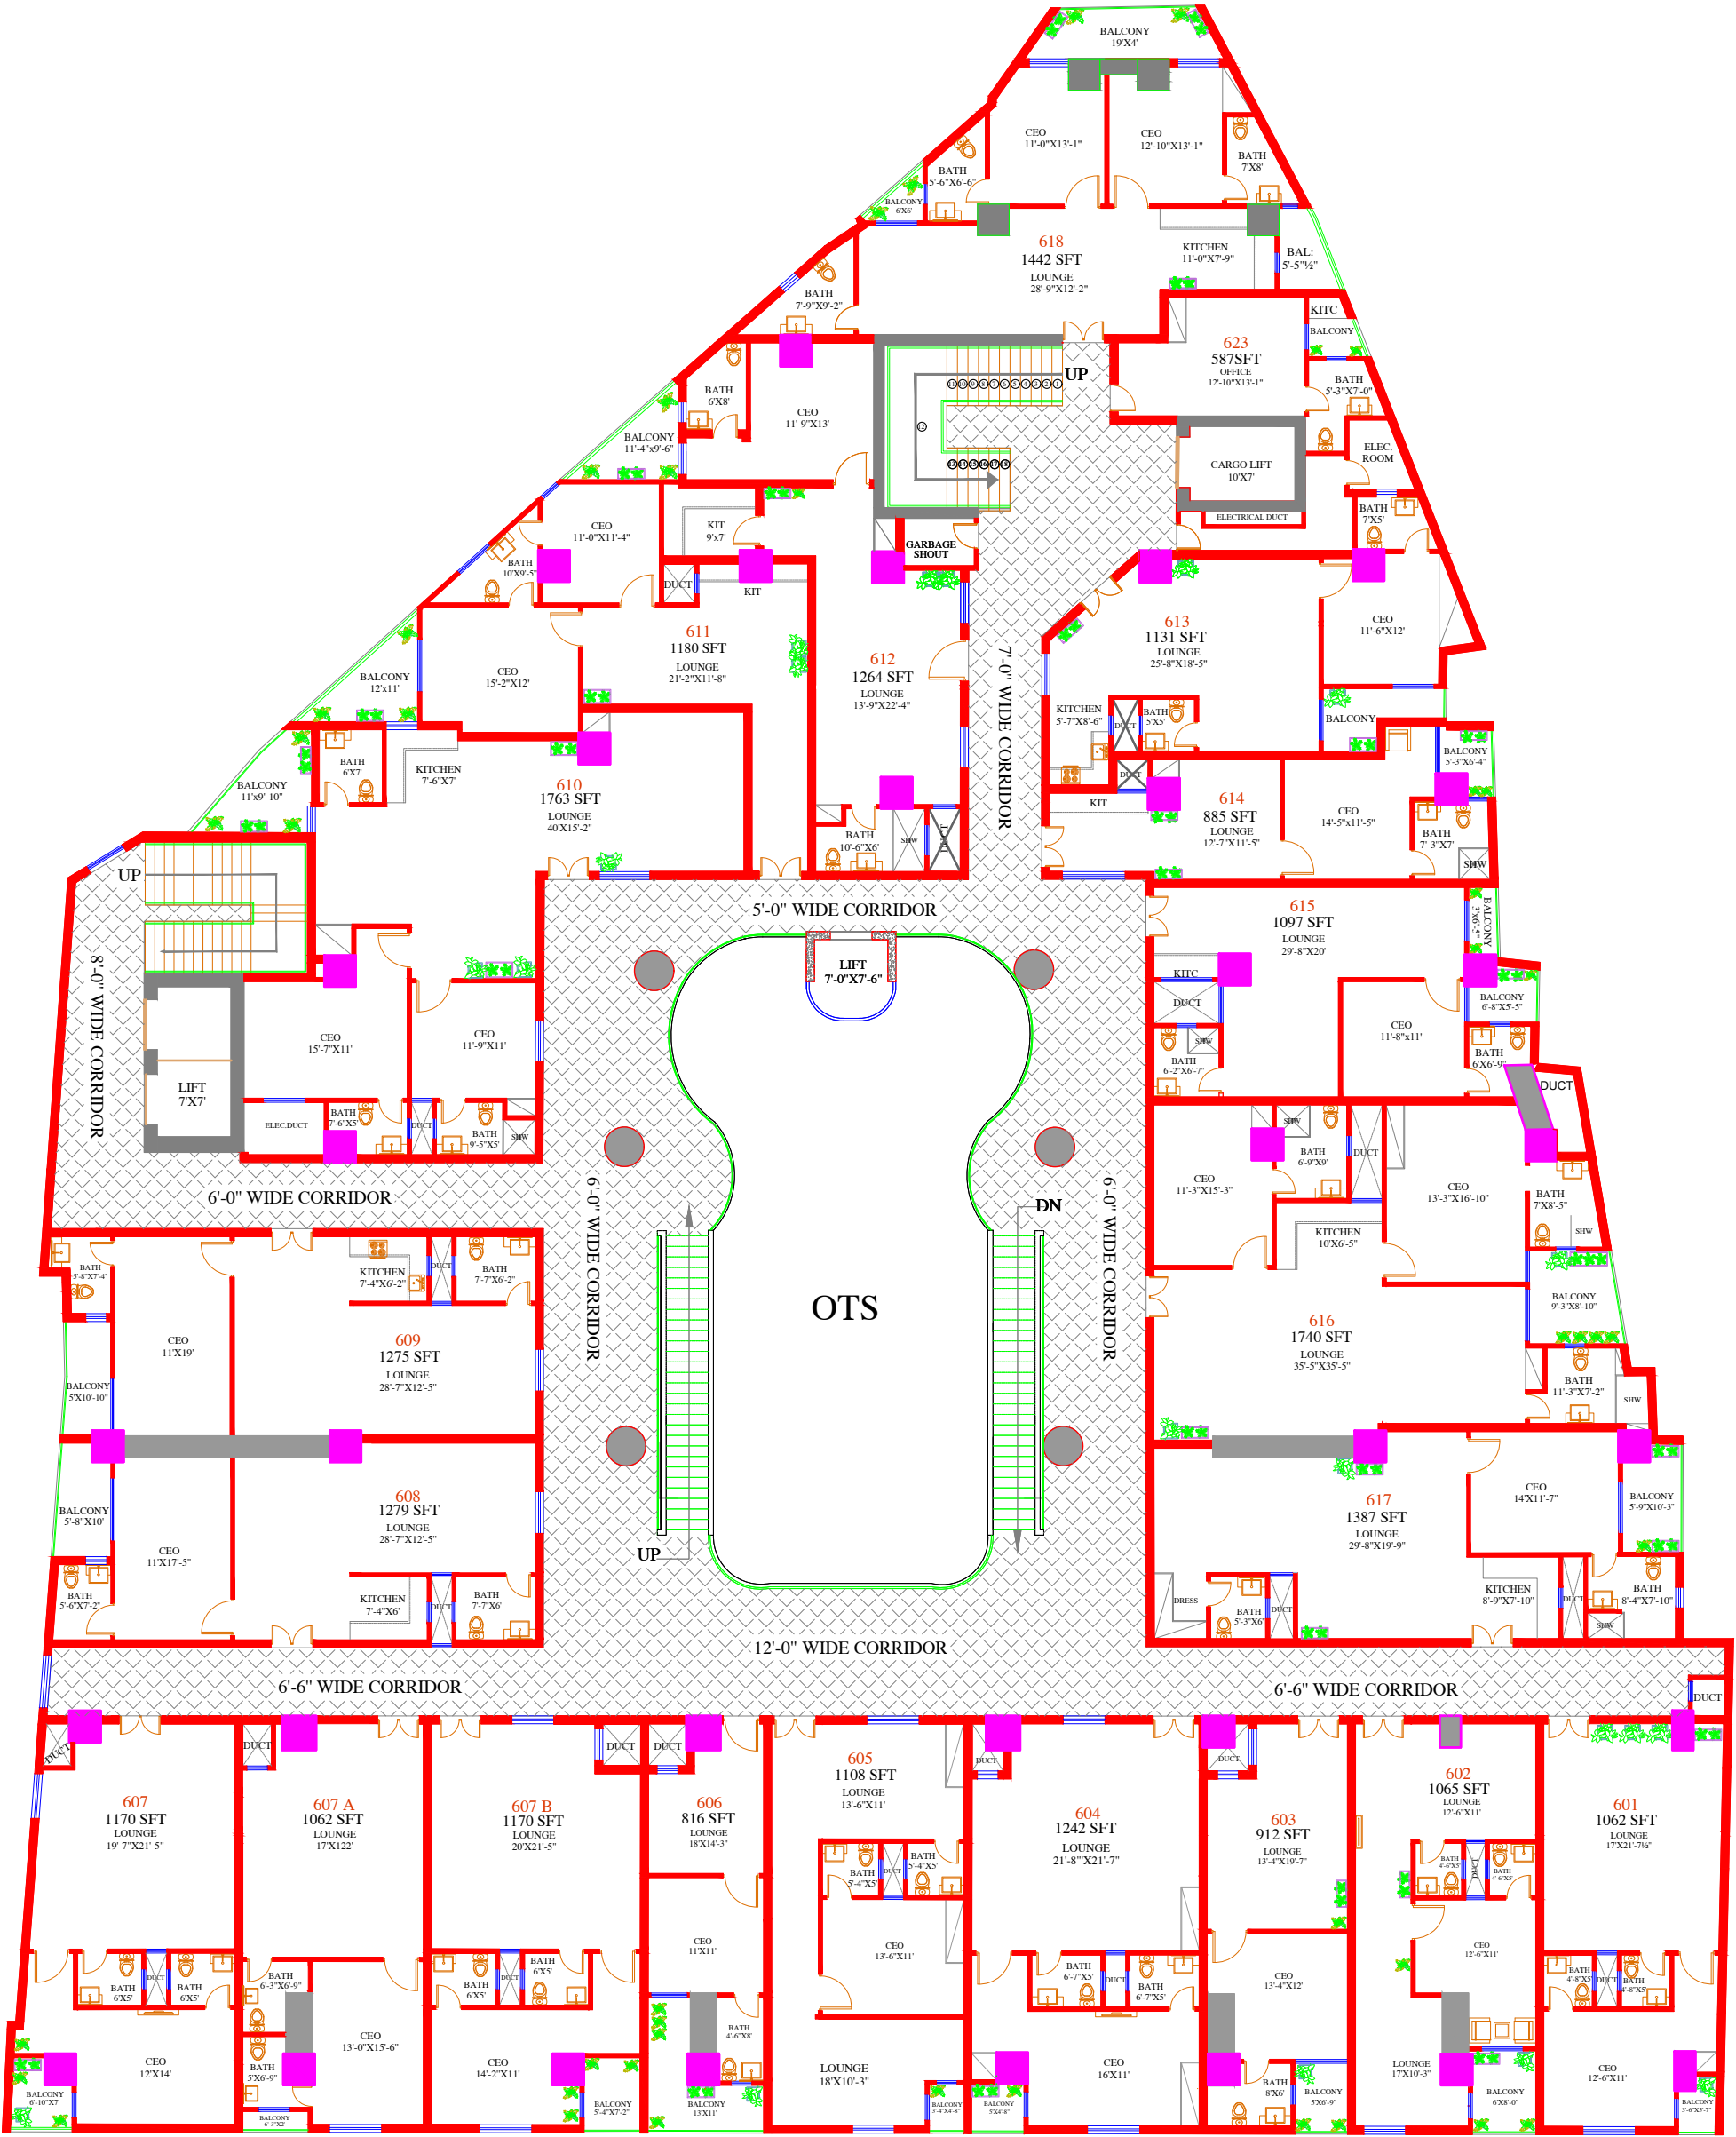

6TH FLOOR PLAN

TITLE:

6TH FLOOR PLAN

PROJECT NAME & ADDRESS

DIAMOND MALL

OPENING SCHEDULE.				
S.No	Symbol	Width	Height	Qty/Remarks.
1				
2				
3				
4				
5				
6				
7				
8				
9				
10				
11				
12				
13				

SCHEDULE OF AREA.	
TOTAL PLOT AREA:	=
GROUND FLOOR PLAN:	=
FIRST FLOOR PLAN:	=
BASMENT FLOOR PLAN:	=
TOTAL COVERED AREA:	=
OPEN AREA:	=

DRAWN BY:

KAMAL UD DIN

CHICK BY:

ABID HUSSAIN

DATE:

SCALE:

N.T.S


ARCHITECT:

HASSAM ZAHIR SHAH

ATTESTED:



Archi Engineer Consultant (Pvt.)
Town Residency, Old Bara Road, University Town, Peshawar Pakistan
0333-6061489

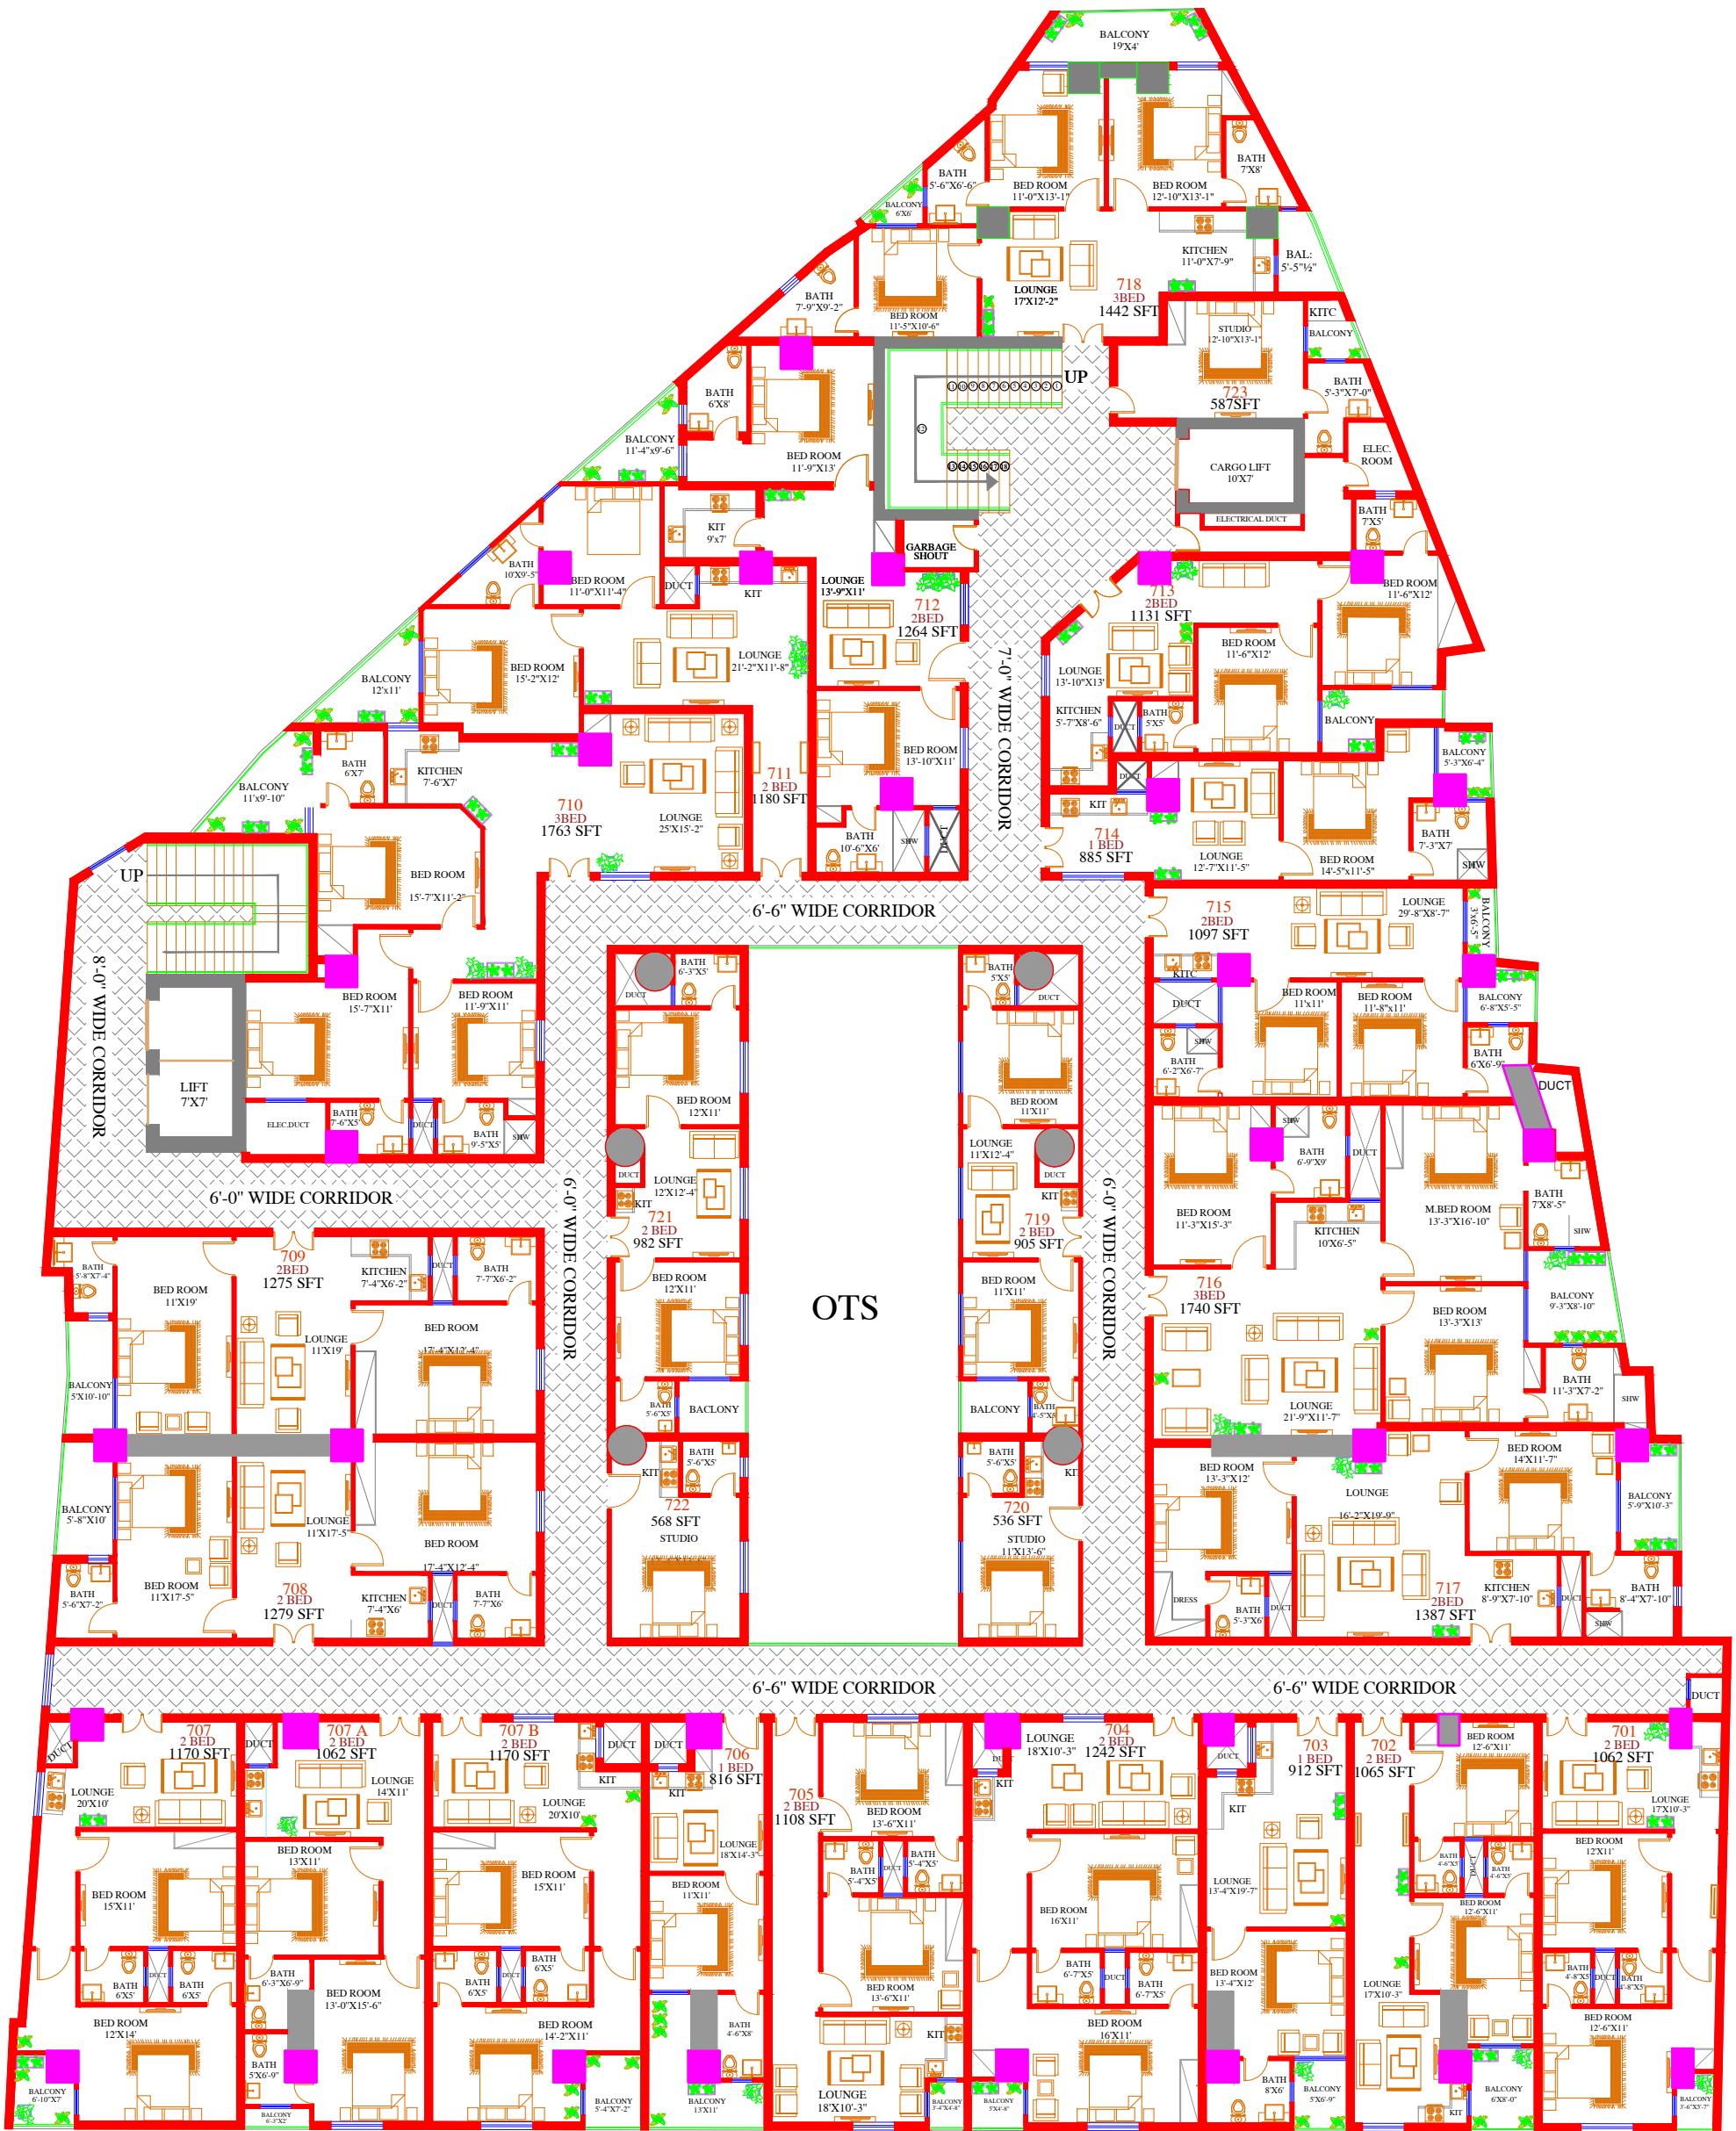

7TH FLOOR PLAN

TITLE:

7TH FLOOR PLAN

PROJECT NAME & ADDRESS

DIAMOND MALL

OPENING SCHEDULE.

S.No	Symbol	Width	Height	Qty/Remarks.
1				
2				
3				
4				
5				
6				
7				
8				
9				
10				
11				
12				
13				

SCHEDULE OF AREA.

TOTAL PLOT AREA: =
GROUND FLOOR PLAN: =
FIRST FLOOR PLAN: =
BASMENT FLOOR PLAN: =
TOTAL COVERED AREA: =
OPEN AREA: =

DRAWN BY:

KAMAL UD DIN

CHICK BY:

ABID HUSSAIN

DATE:


SCALE:

N.T.S

ARCHITECT:

HASSAM ZAHIR SHAH

ATTESTED:

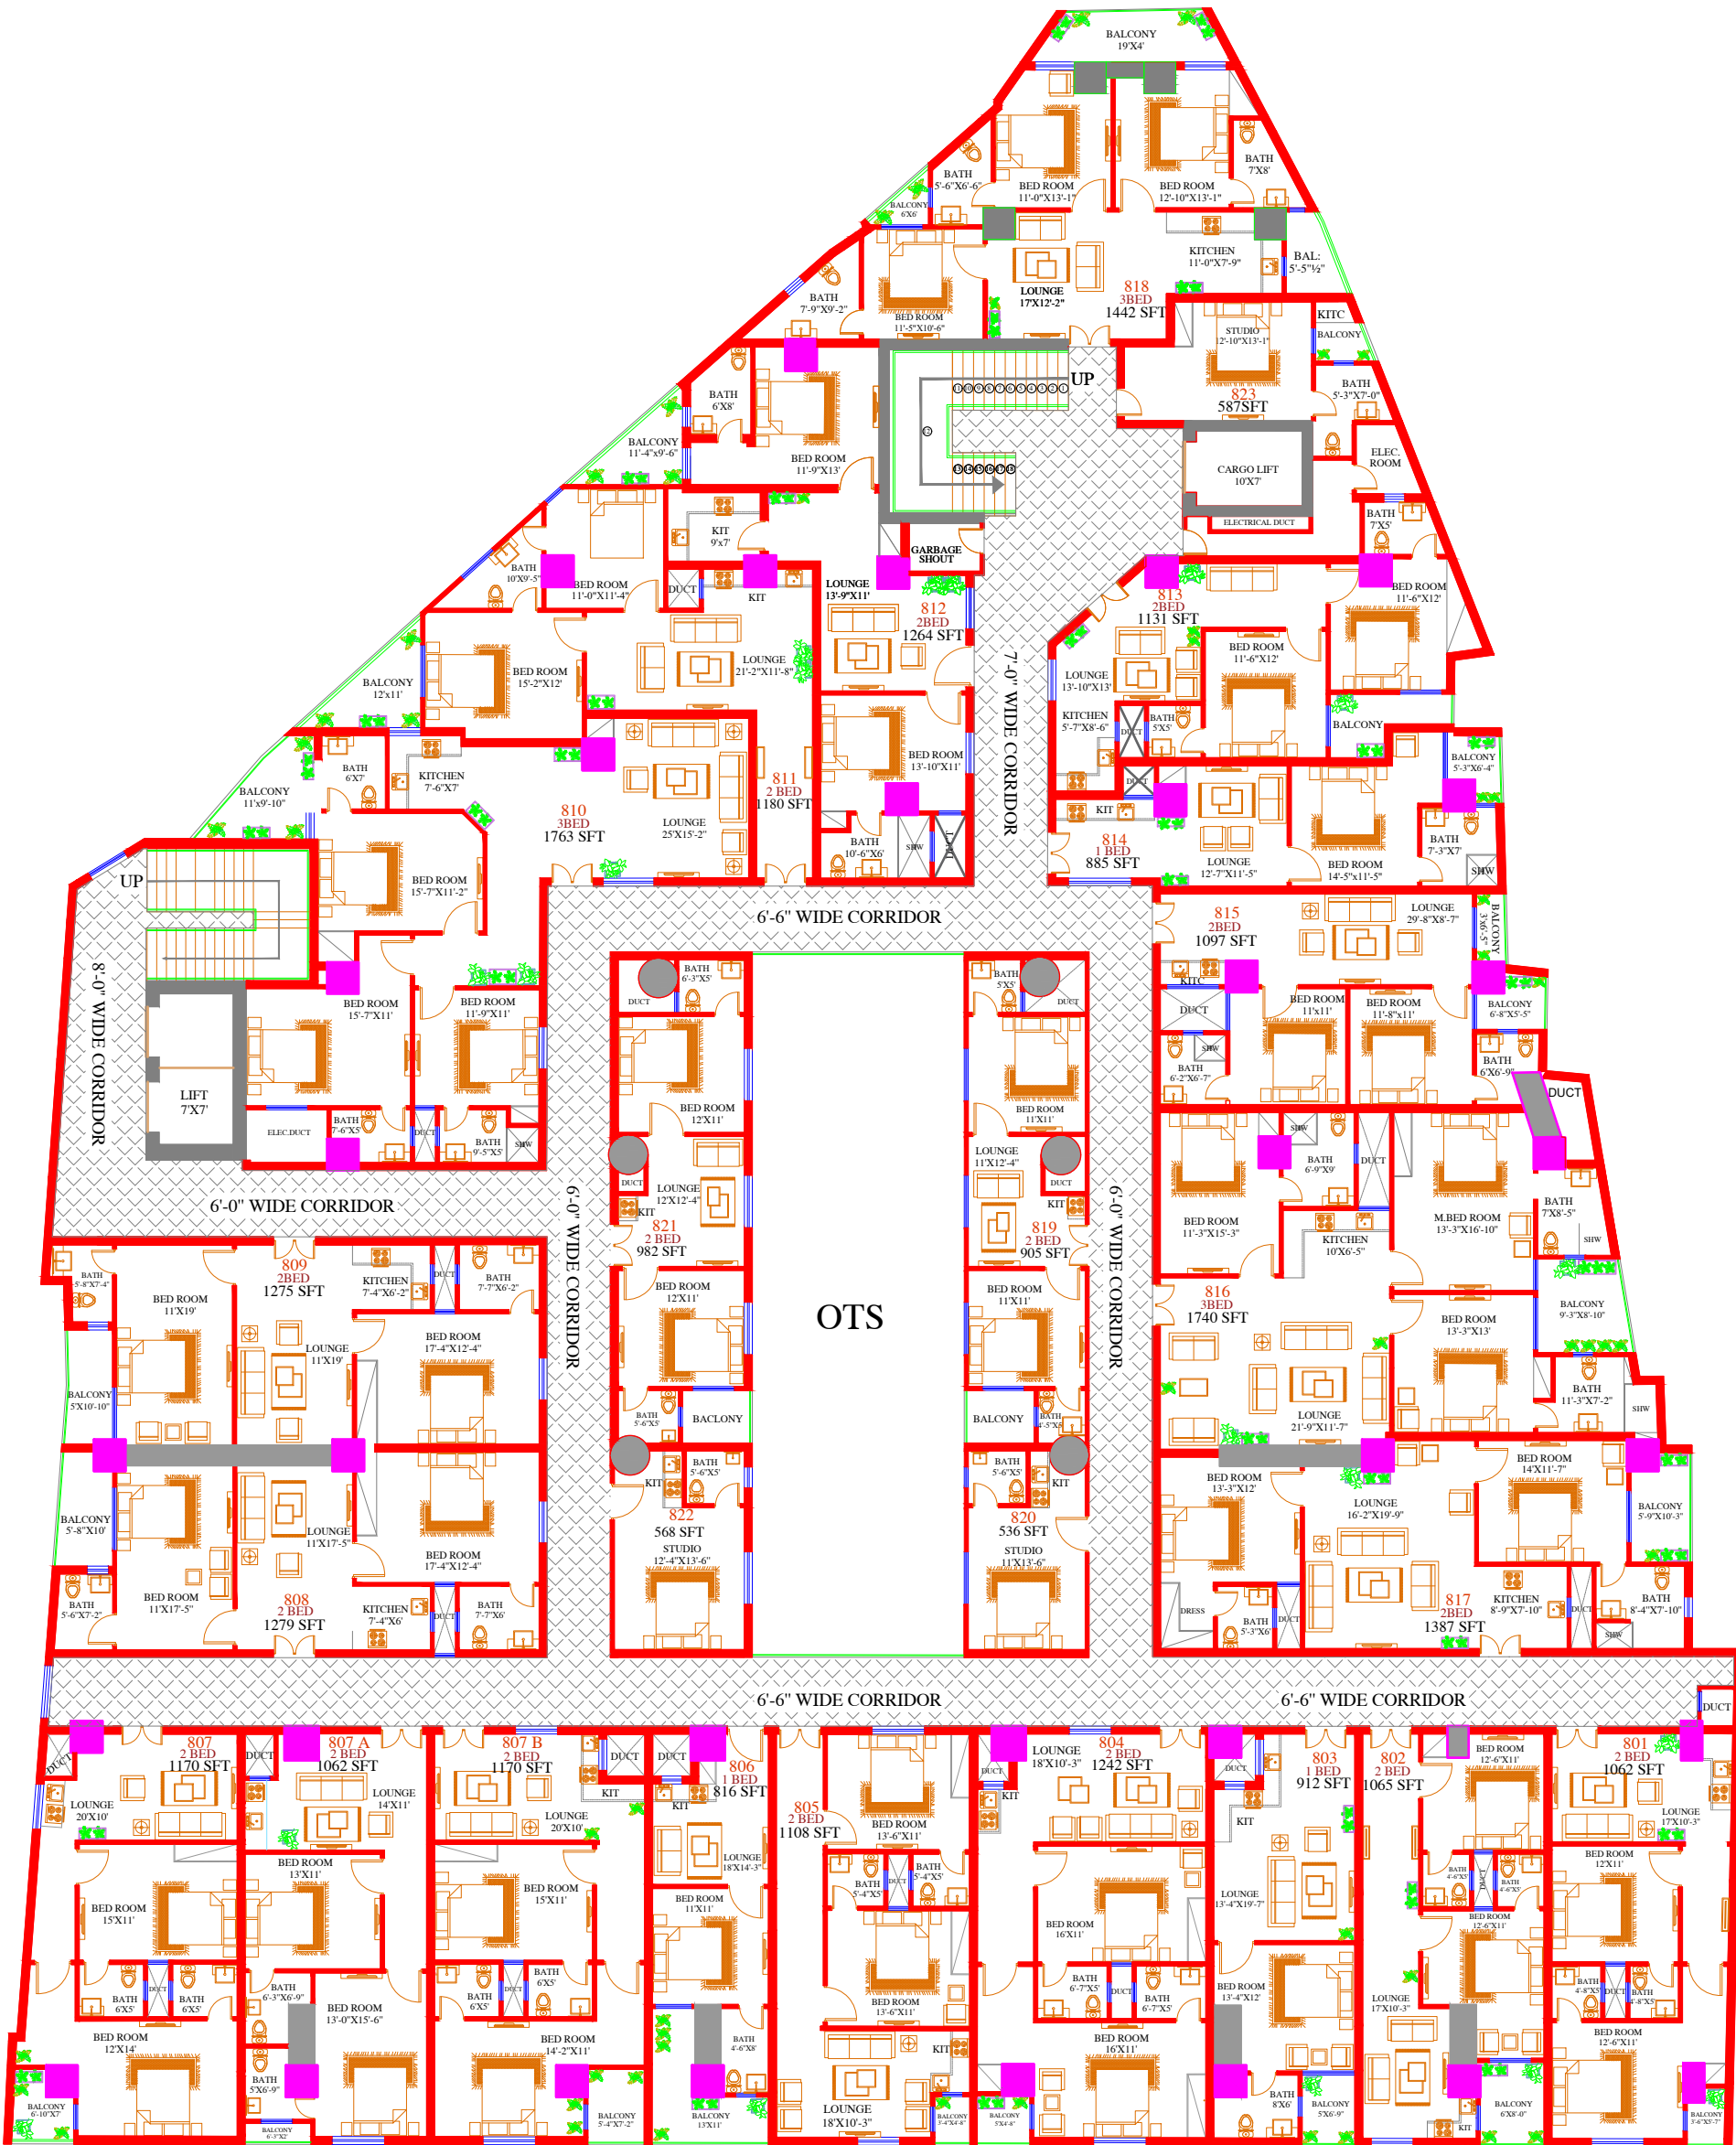

8TH FLOOR PLAN

TITLE:

8TH FLOOR PLAN

PROJECT NAME & ADDRESS

DIAMOND MALL

OPENING SCHEDULE.				
S.No	Symbol	Width	Height	Qty/Remarks.
1				
2				
3				
4				
5				
6				
7				
8				
9				
10				
11				
12				
13				

SCHEDULE OF AREA.	
TOTAL PLOT AREA:	=
GROUND FLOOR PLAN:	=
FIRST FLOOR PLAN:	=
BASMENT FLOOR PLAN:	=
TOTAL COVERED AREA:	=
OPEN AREA:	=

DRAWN BY:

KAMAL UD DIN

CHICK BY:

ABID HUSSAIN

DATE:


SCALE:

N.T.S

ARCHITECT:

HASSAM ZAHIR SHAH

ATTESTED:

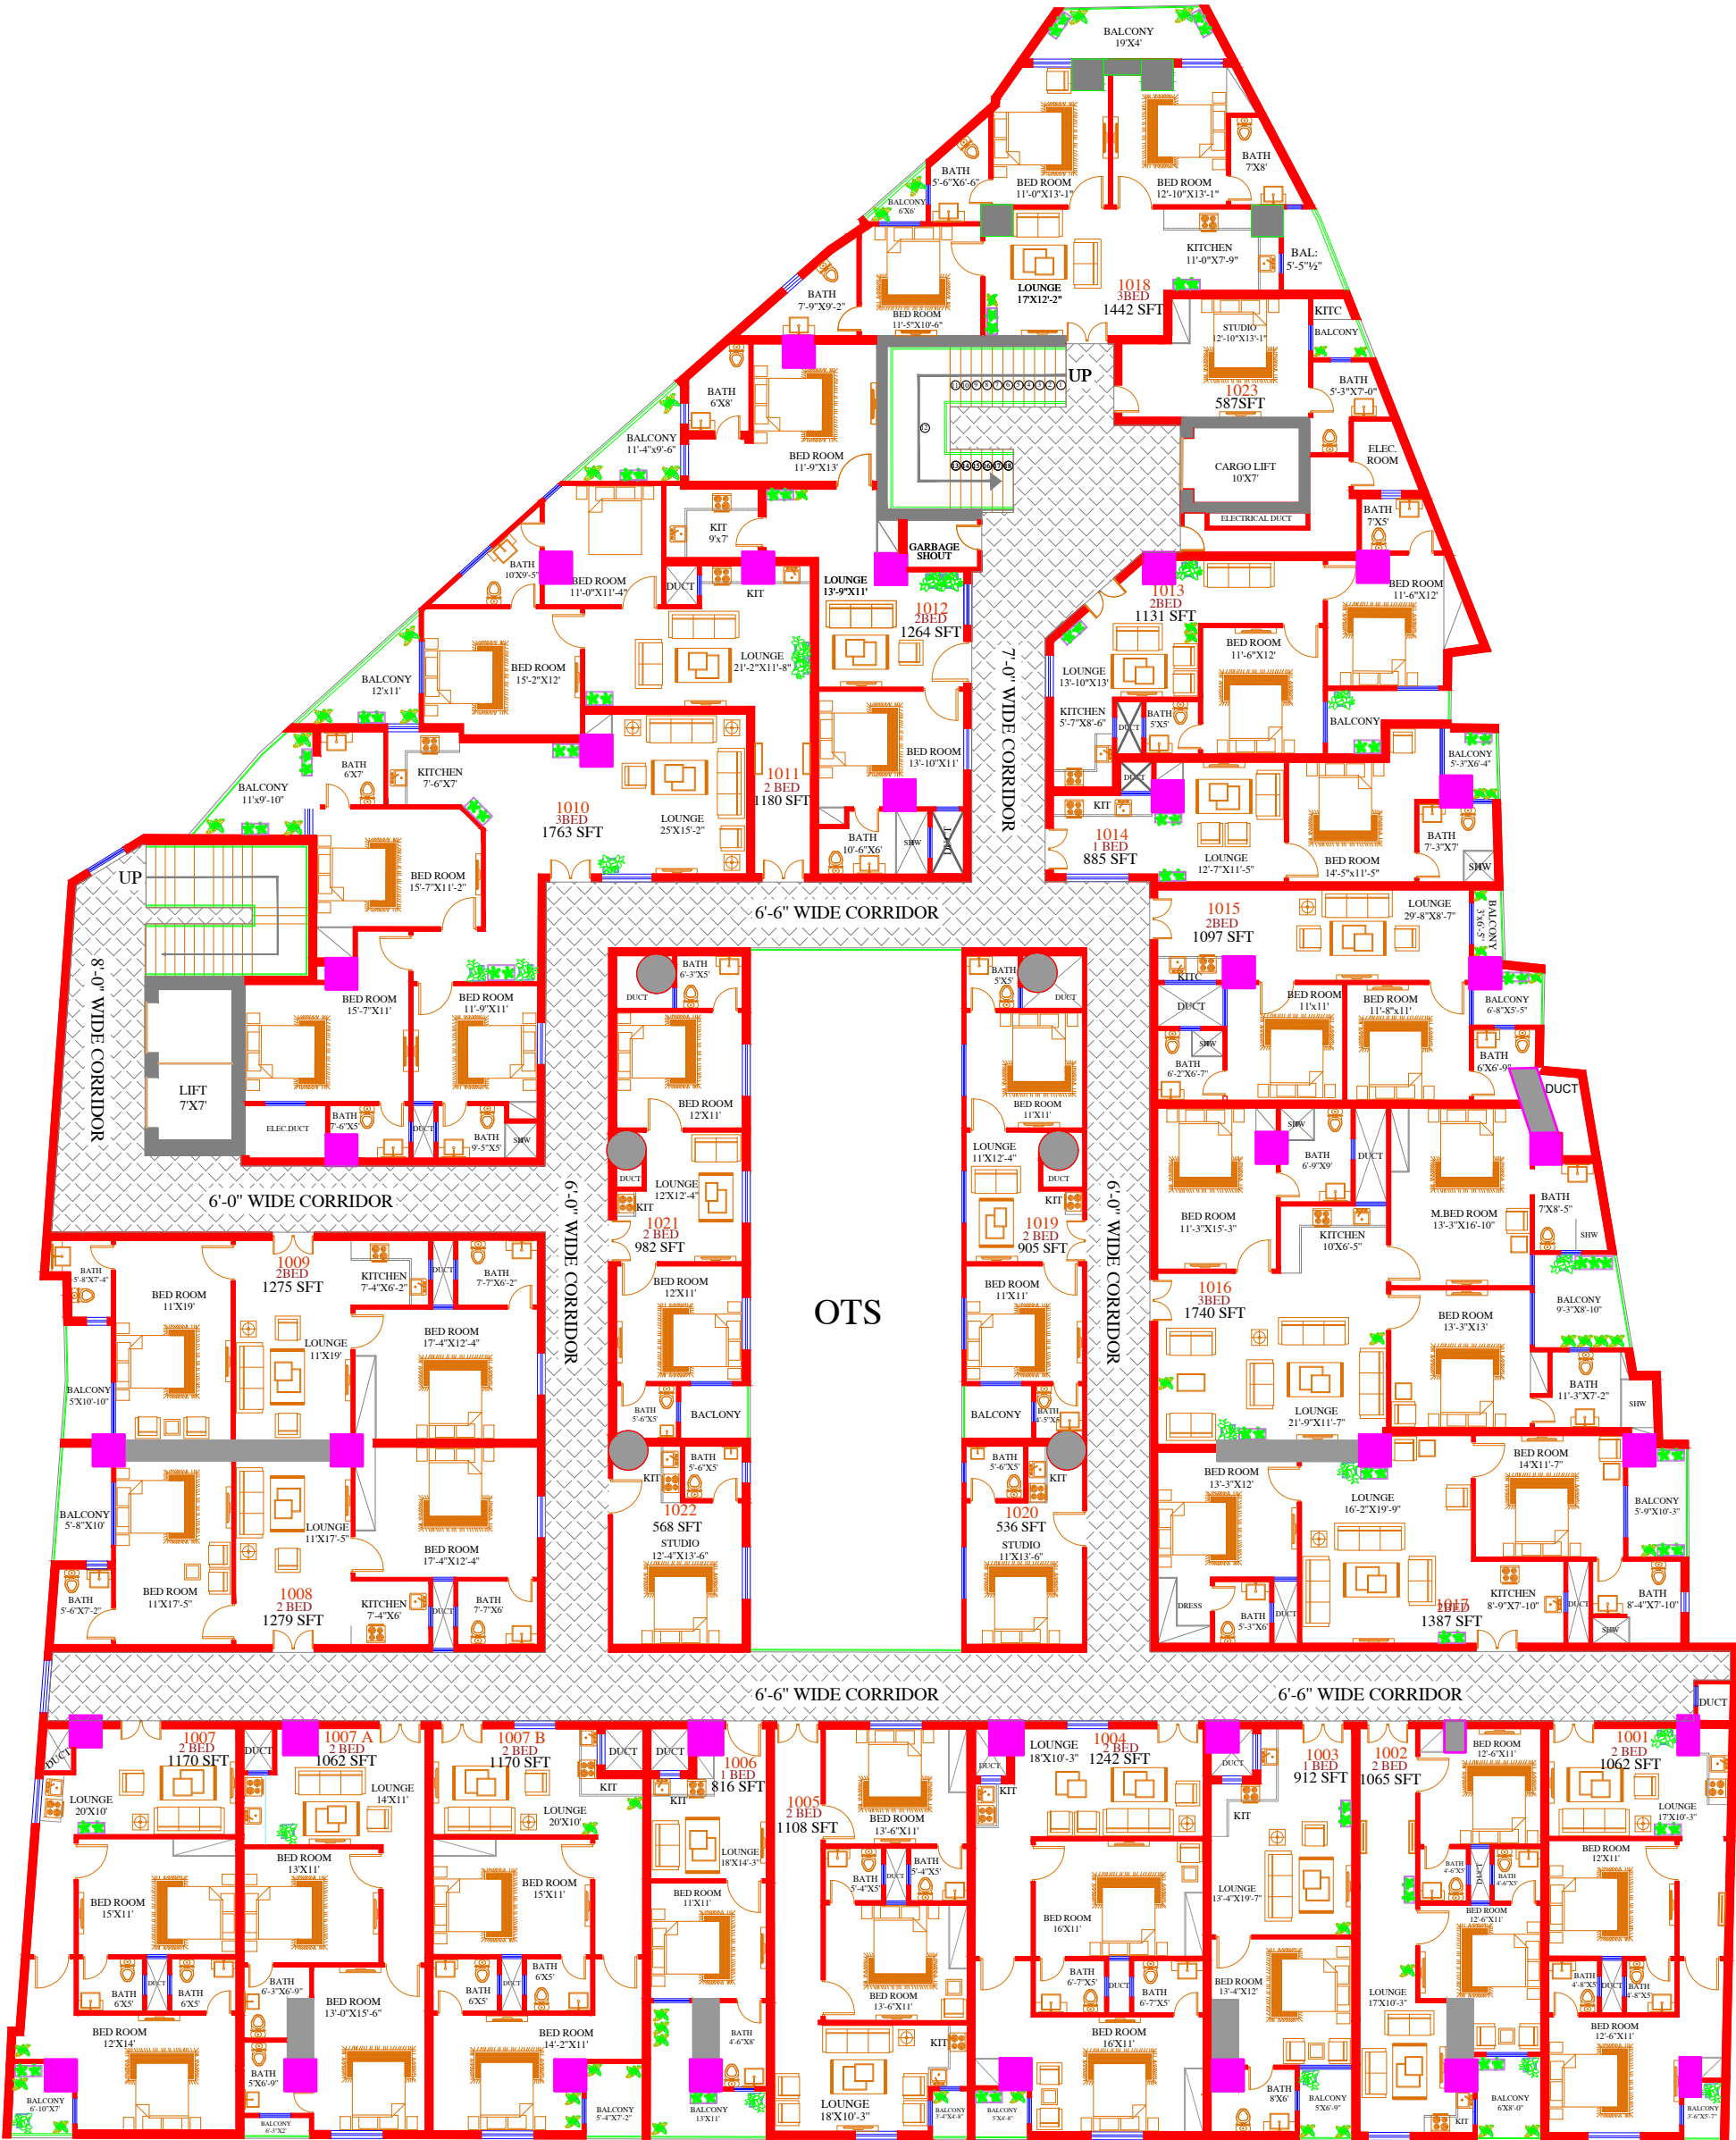

10TH FLOOR PLAN

TITLE:

10TH FLOOR PLAN

PROJECT NAME & ADDRESS

DIAMOND MALL

OPENING SCHEDULE.

S.No	Symbol	Width	Height	Qty/Remarks.
1				
2				
3				
4				
5				
6				
7				
8				
9				
10				
11				
12				
13				

SCHEDULE OF AREA.

TOTAL PLOT AREA: =
GROUND FLOOR PLAN: =
FIRST FLOOR PLAN: =
BASMENT FLOOR PLAN: =
TOTAL COVERED AREA: =
OPEN AREA: =

DRAWN BY:

KAMAL UD DIN

CHICK BY:

ABID HUSSAIN

DATE:


SCALE:

N.T.S

ARCHITECT:

HASSAM ZAHIR SHAH

ATTESTED:

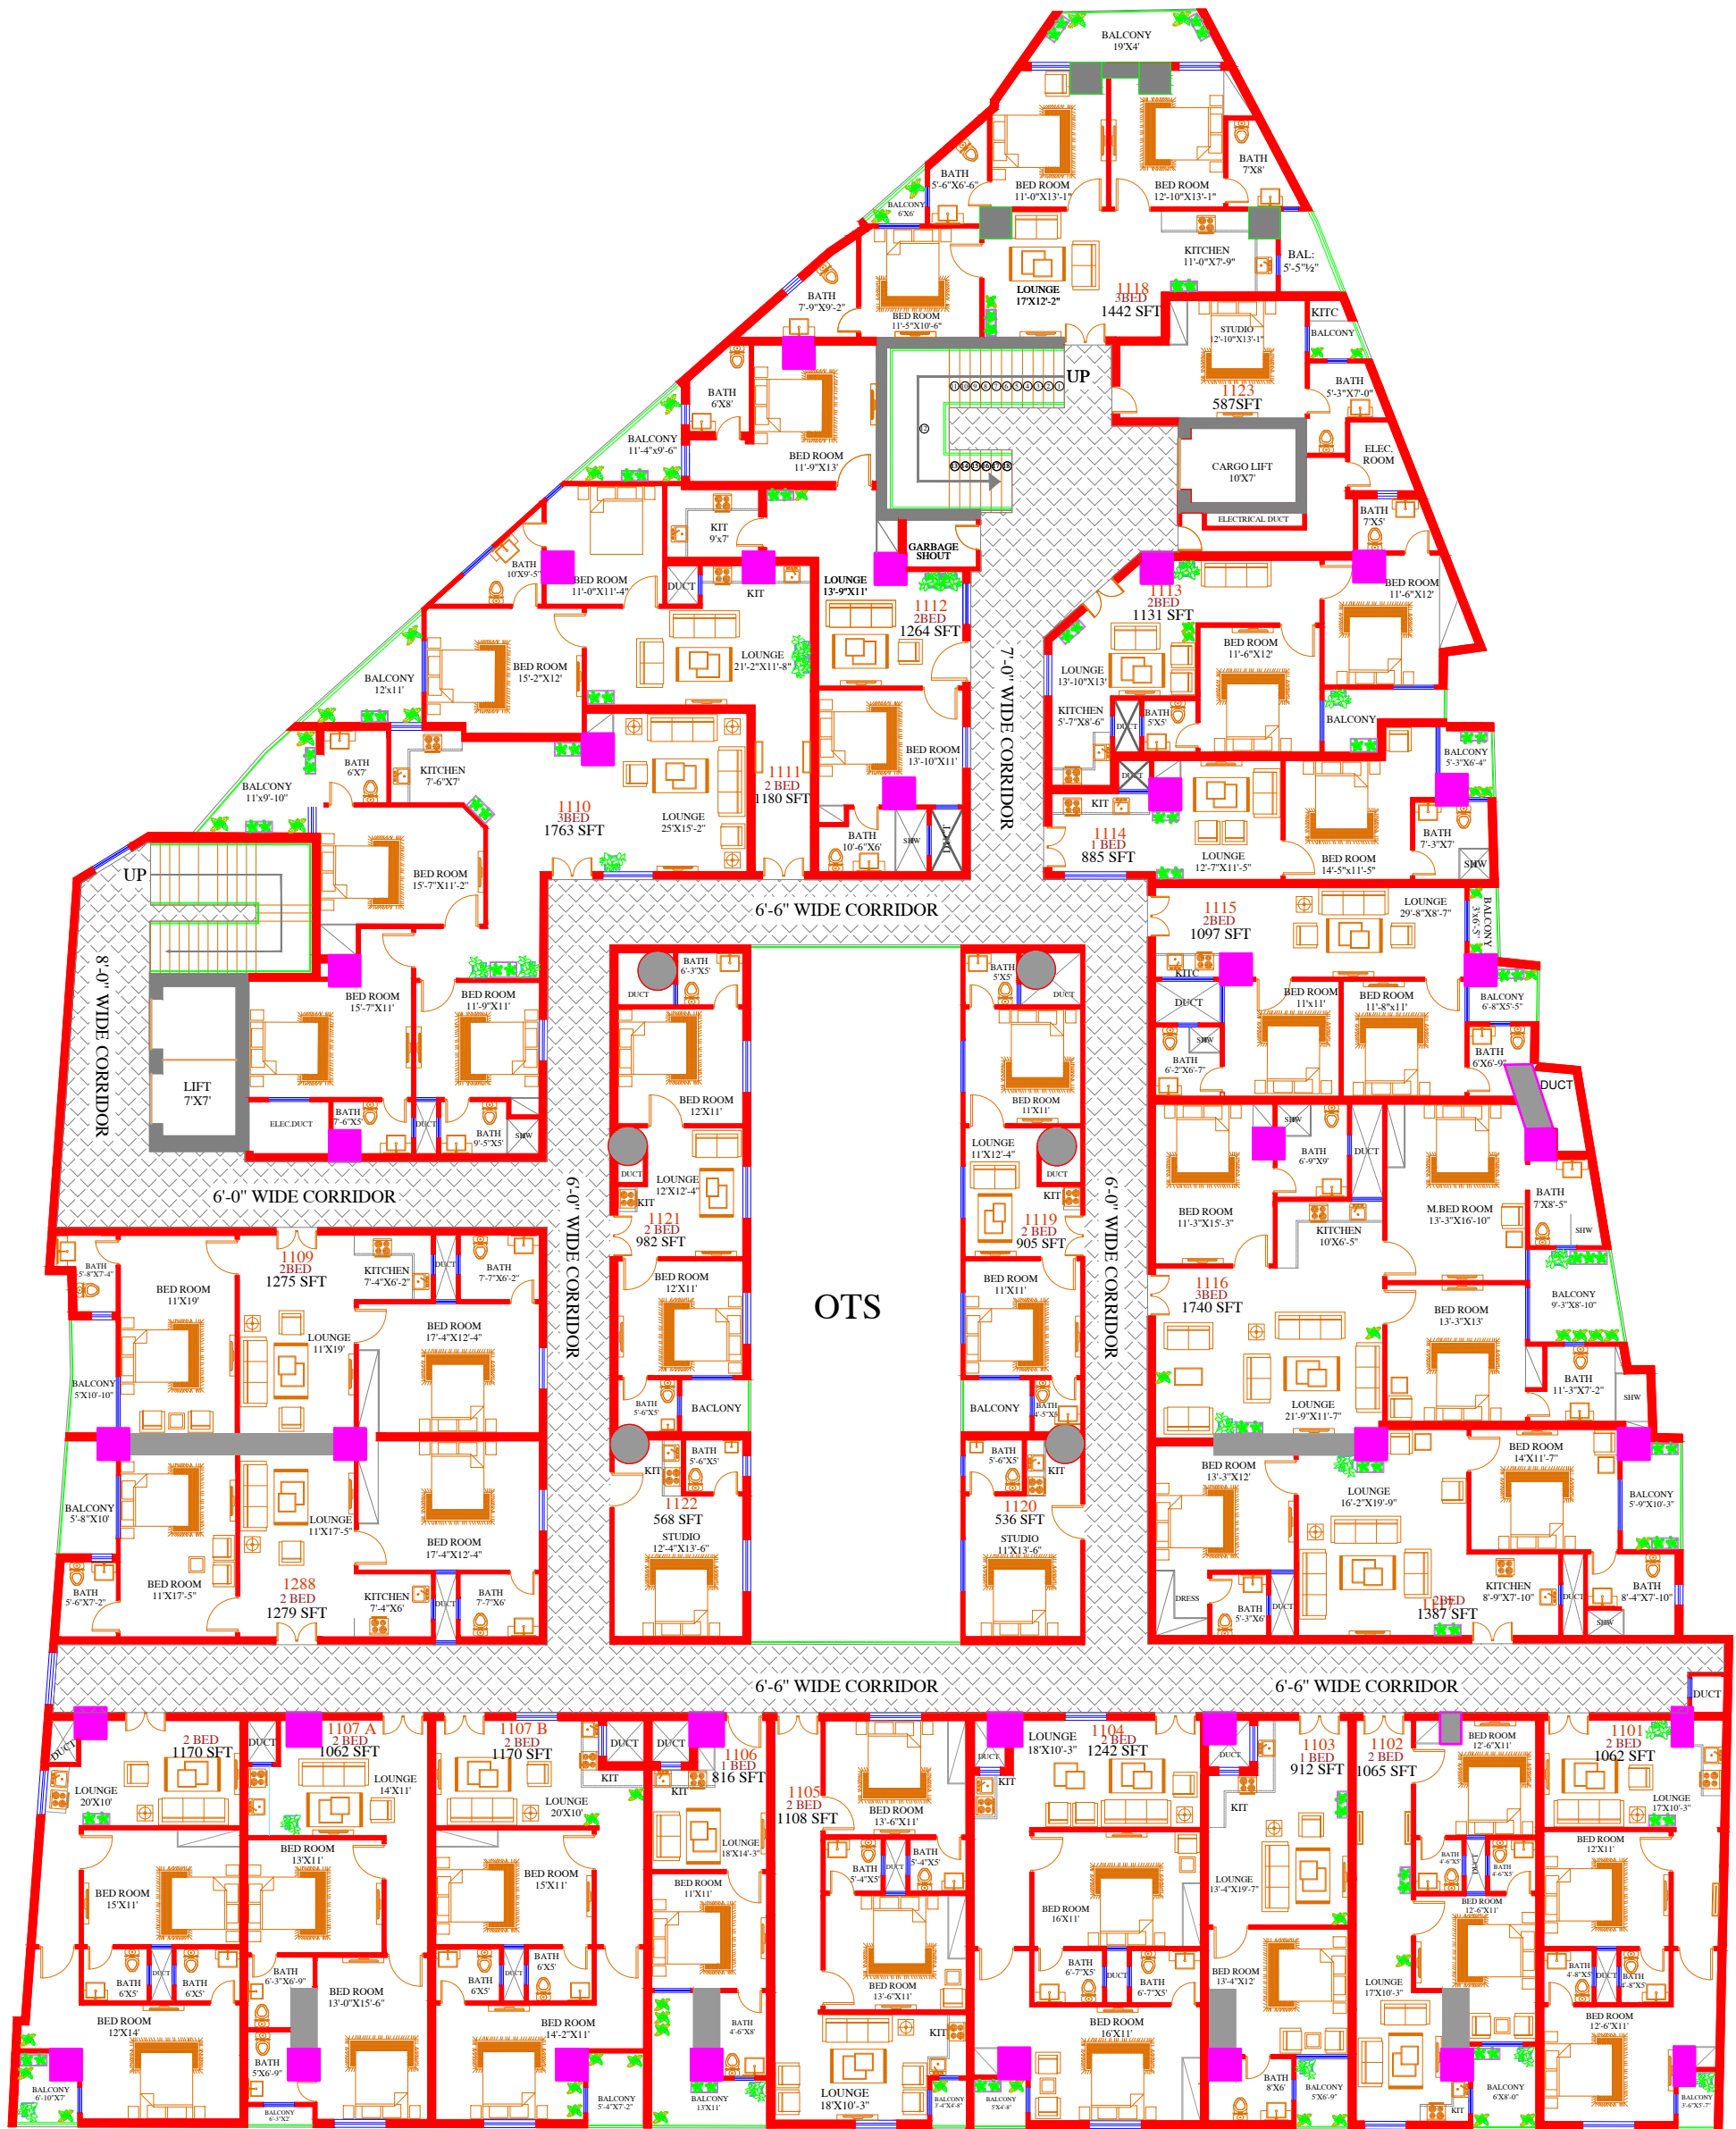

11TH FLOOR PLAN

TITLE:

11TH FLOOR PLAN

PROJECT NAME & ADDRESS

DIAMOND MALL

OPENING SCHEDULE.

S.No	Symbol	Width	Height	Qty/Remarks.
1				
2				
3				
4				
5				
6				
7				
8				
9				
10				
11				
12				
13				

SCHEDULE OF AREA.

TOTAL PLOT AREA: =
GROUND FLOOR PLAN: =
FIRST FLOOR PLAN: =
BASMENT FLOOR PLAN: =
TOTAL COVERED AREA: =
OPEN AREA: =

DRAWN BY:

KAMAL UD DIN

CHICK BY:

ABID HUSSAIN

DATE.


SCALE:

N.T.S

ARCHITECT:

HASSAM ZAHIR SHAH

ATTESTED:

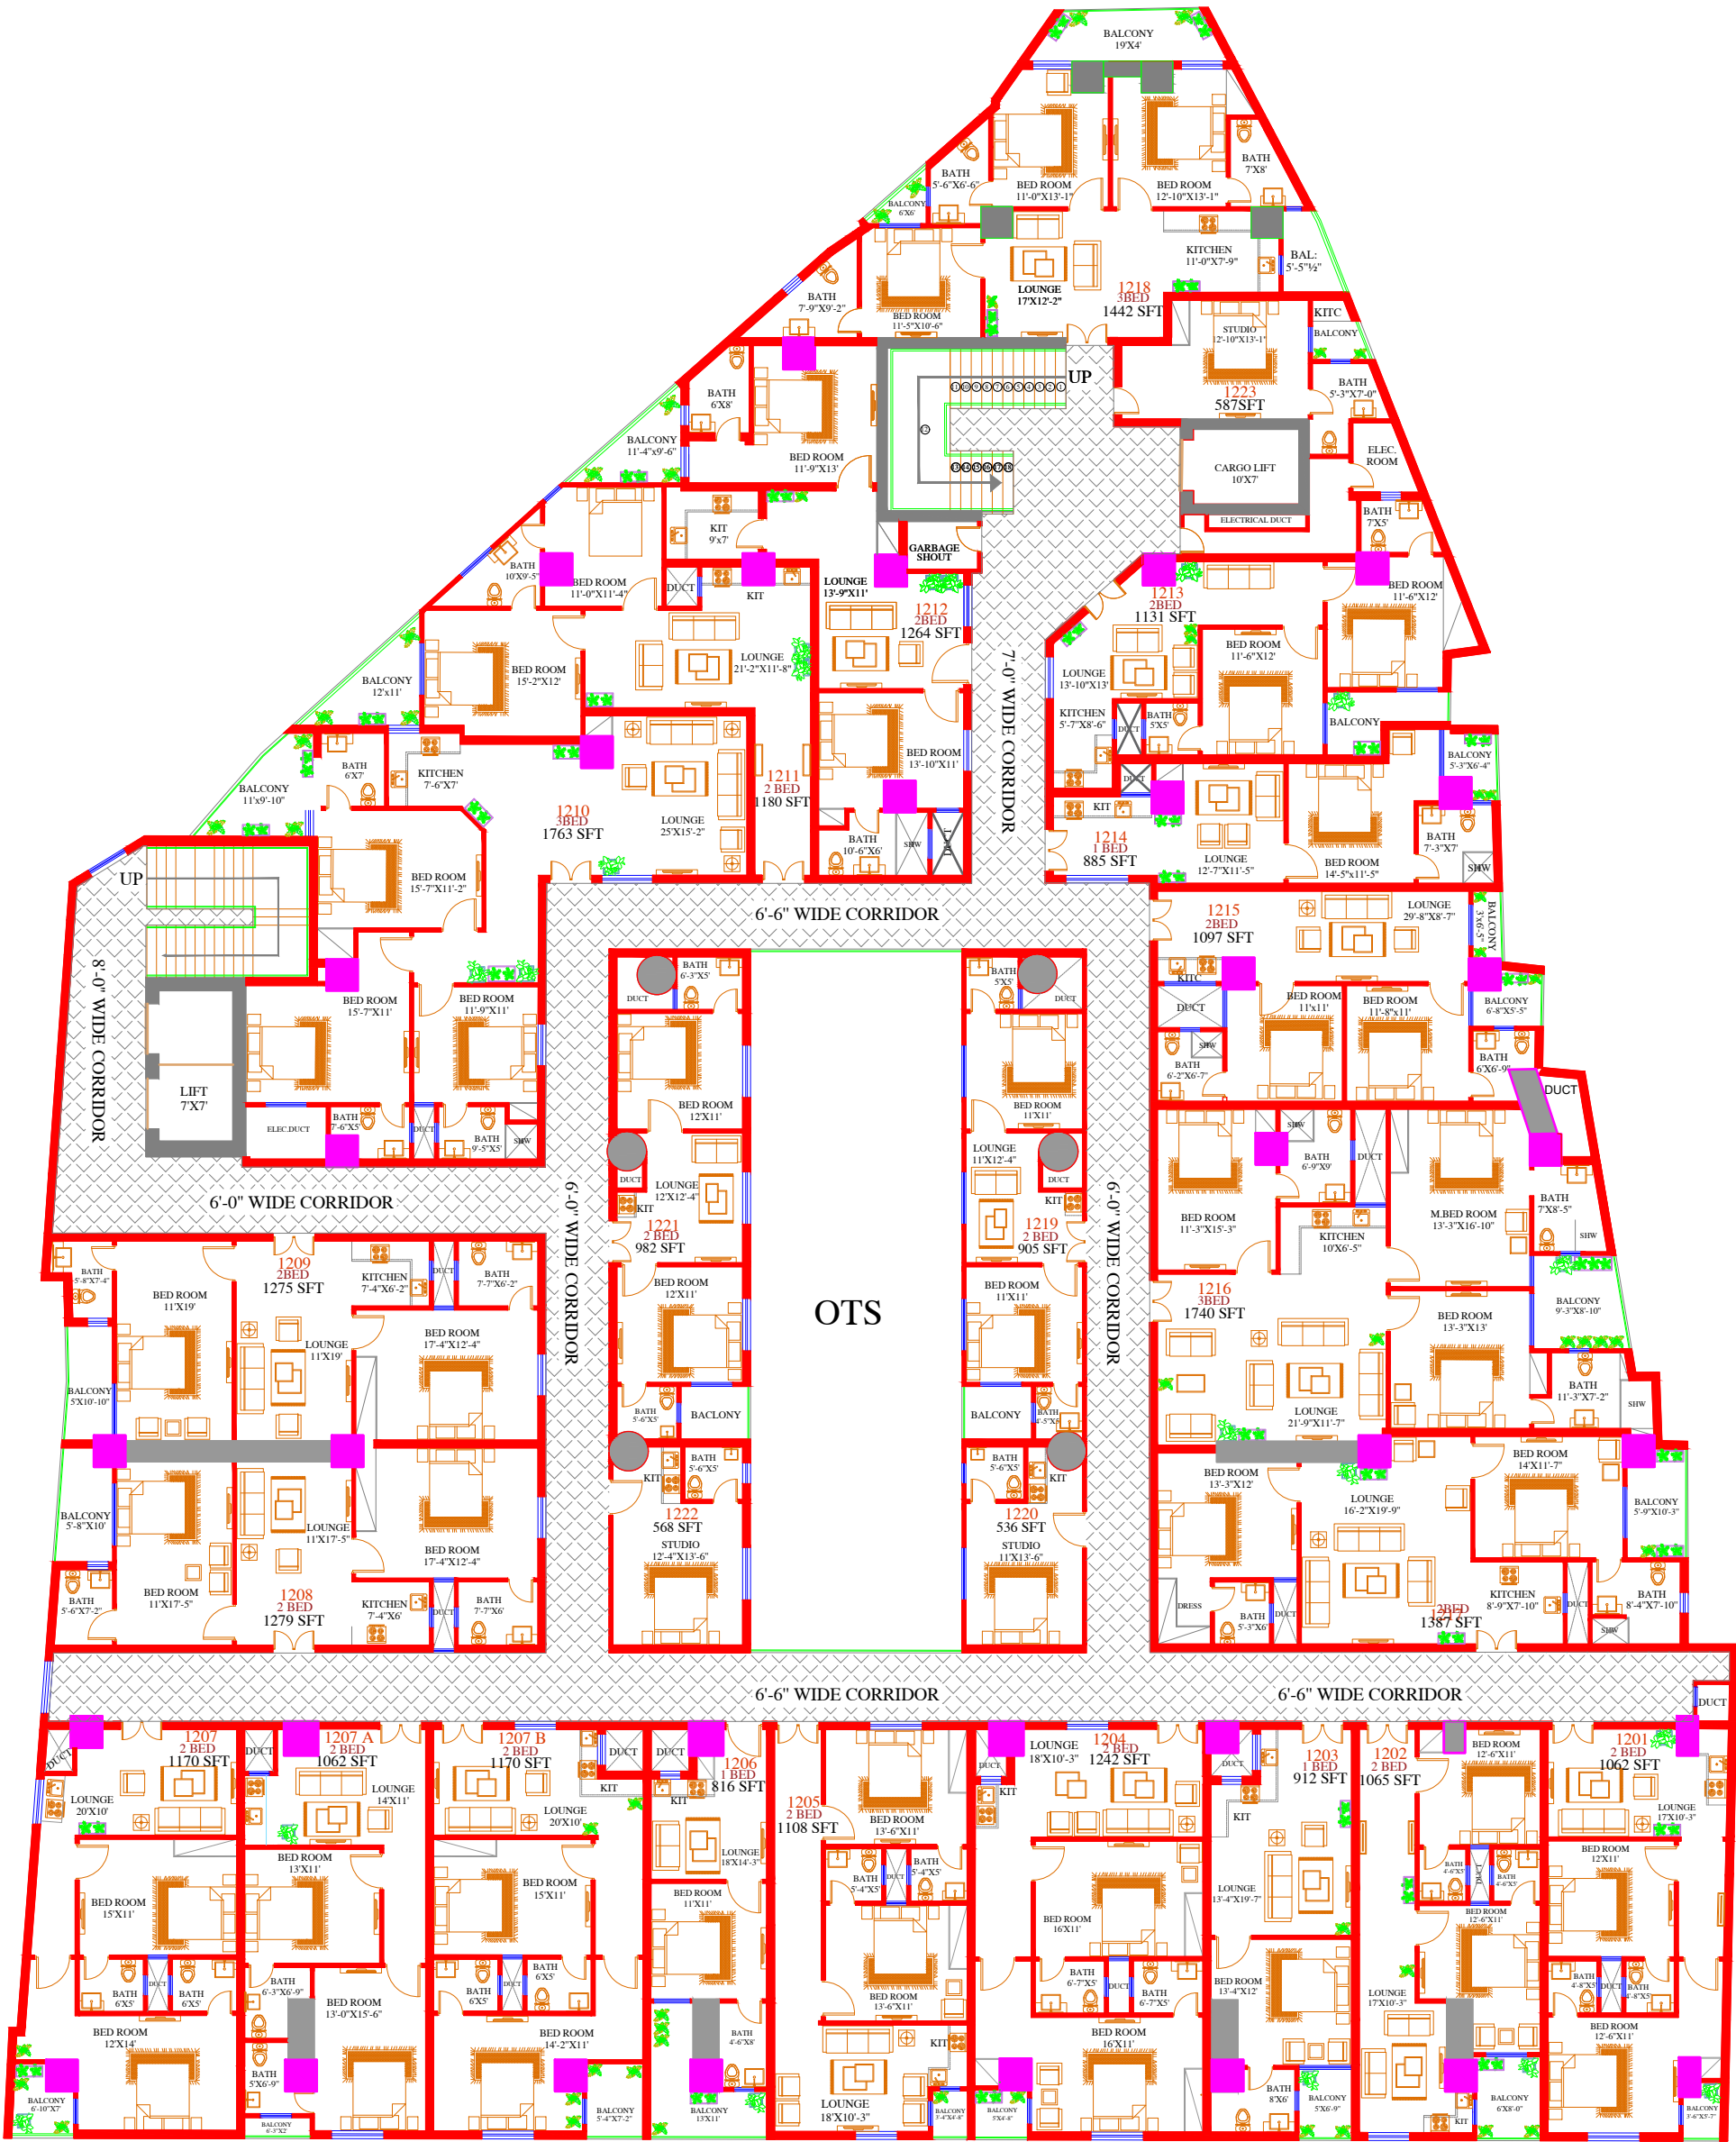

12TH FLOOR PLAN

TITLE:

12TH FLOOR PLAN

PROJECT NAME & ADDRESS

DIAMOND MALL

OPENING SCHEDULE.				
S.No	Symbol	Width	Height	Qty/Remarks.
1				
2				
3				
4				
5				
6				
7				
8				
9				
10				
11				
12				
13				

SCHEDULE OF AREA.	
TOTAL PLOT AREA:	=
GROUND FLOOR PLAN:	=
FIRST FLOOR PLAN:	=
BASMENT FLOOR PLAN:	=
TOTAL COVERED AREA:	=
OPEN AREA:	=

DRAWN BY:

KAMAL UD DIN

DATE:

CHICK BY:

ABID HUSSAIN


SCALE:

N.T.S

ARCHITECT:

HASSAM ZAHIR SHAH

ATTESTED:

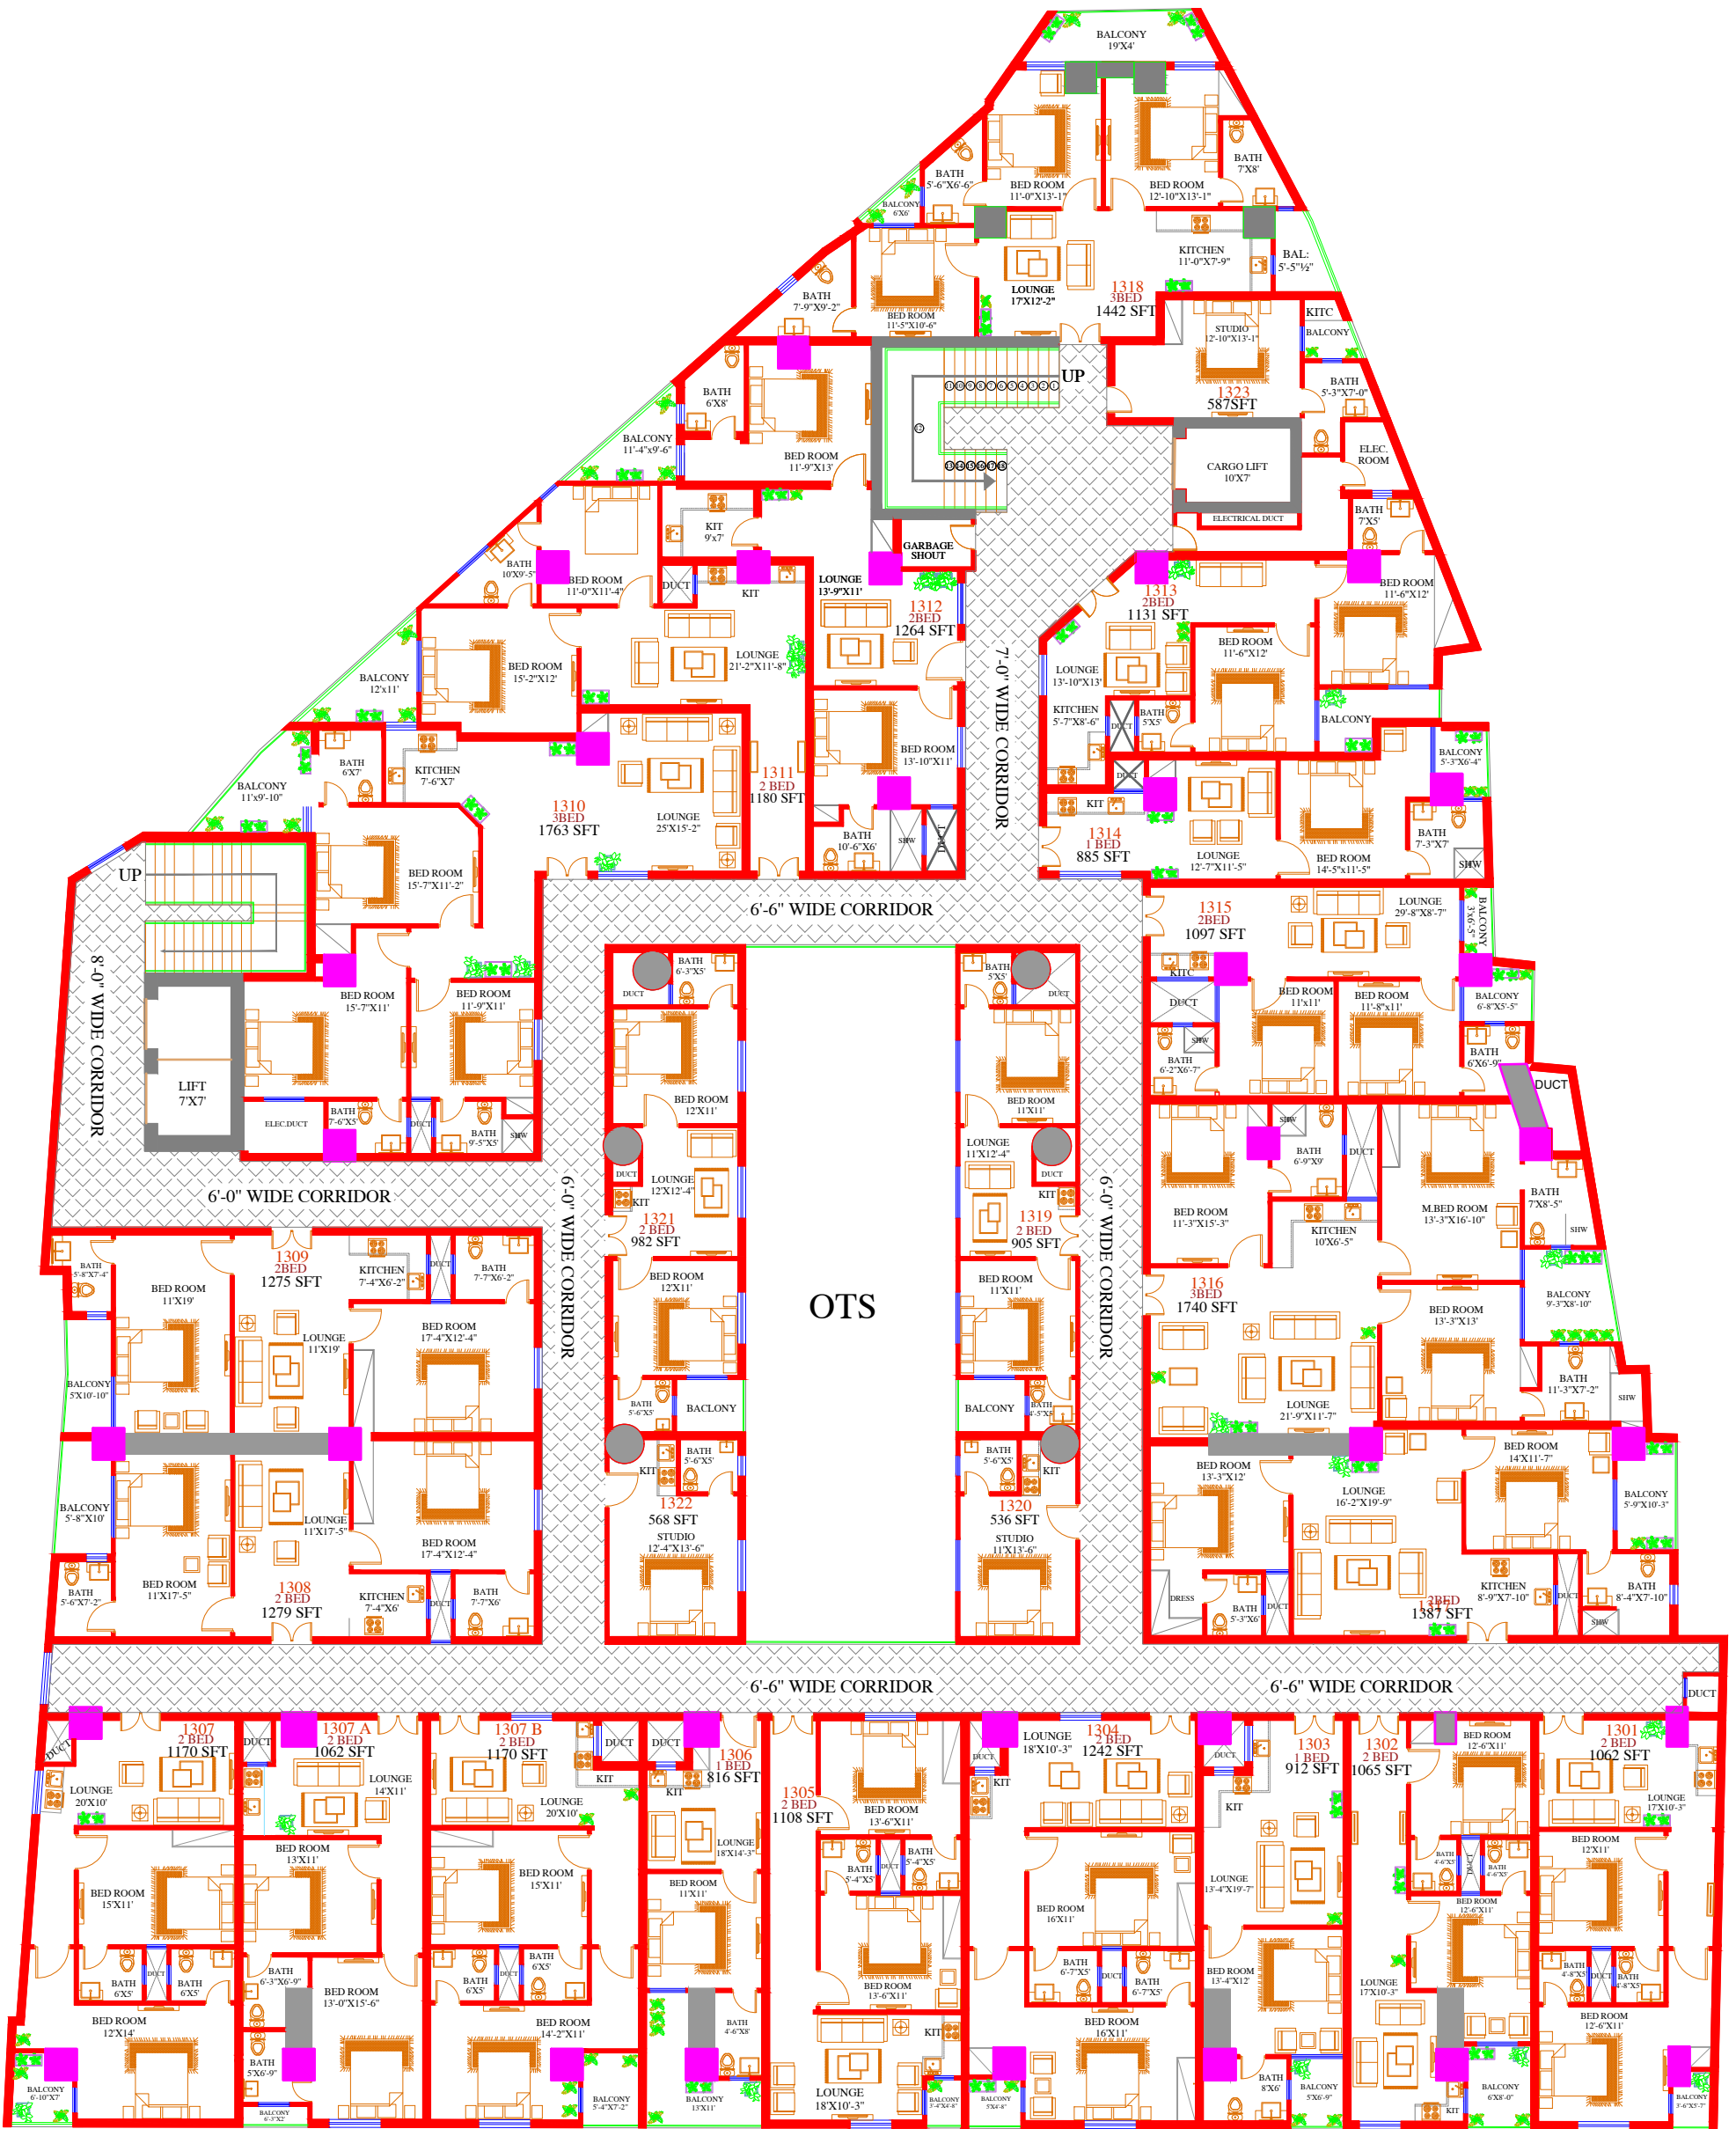

13TH FLOOR PLAN

TITLE:

13 FLOOR PLAN

PROJECT NAME & ADDRESS

DIAMOND MALL

OPENING SCHEDULE.				
S.No	Symbol	Width	Height	Qty/Remarks.
1				
2				
3				
4				
5				
6				
7				
8				
9				
10				
11				
12				
13				

SCHEDULE OF AREA.

TOTAL PLOT AREA: =

GROUND FLOOR PLAN: =

FIRST FLOOR PLAN: =

BASMENT FLOOR PLAN: =

TOTAL COVERED AREA: =

OPEN AREA: =

DRAWN BY: KAMAL UD DIN


DATE:

CHICK BY: ABID HUSSAIN

SCALE: N.T.S

ARCHITECT: HASSAM ZAHIR SHAH

ATTESTED:

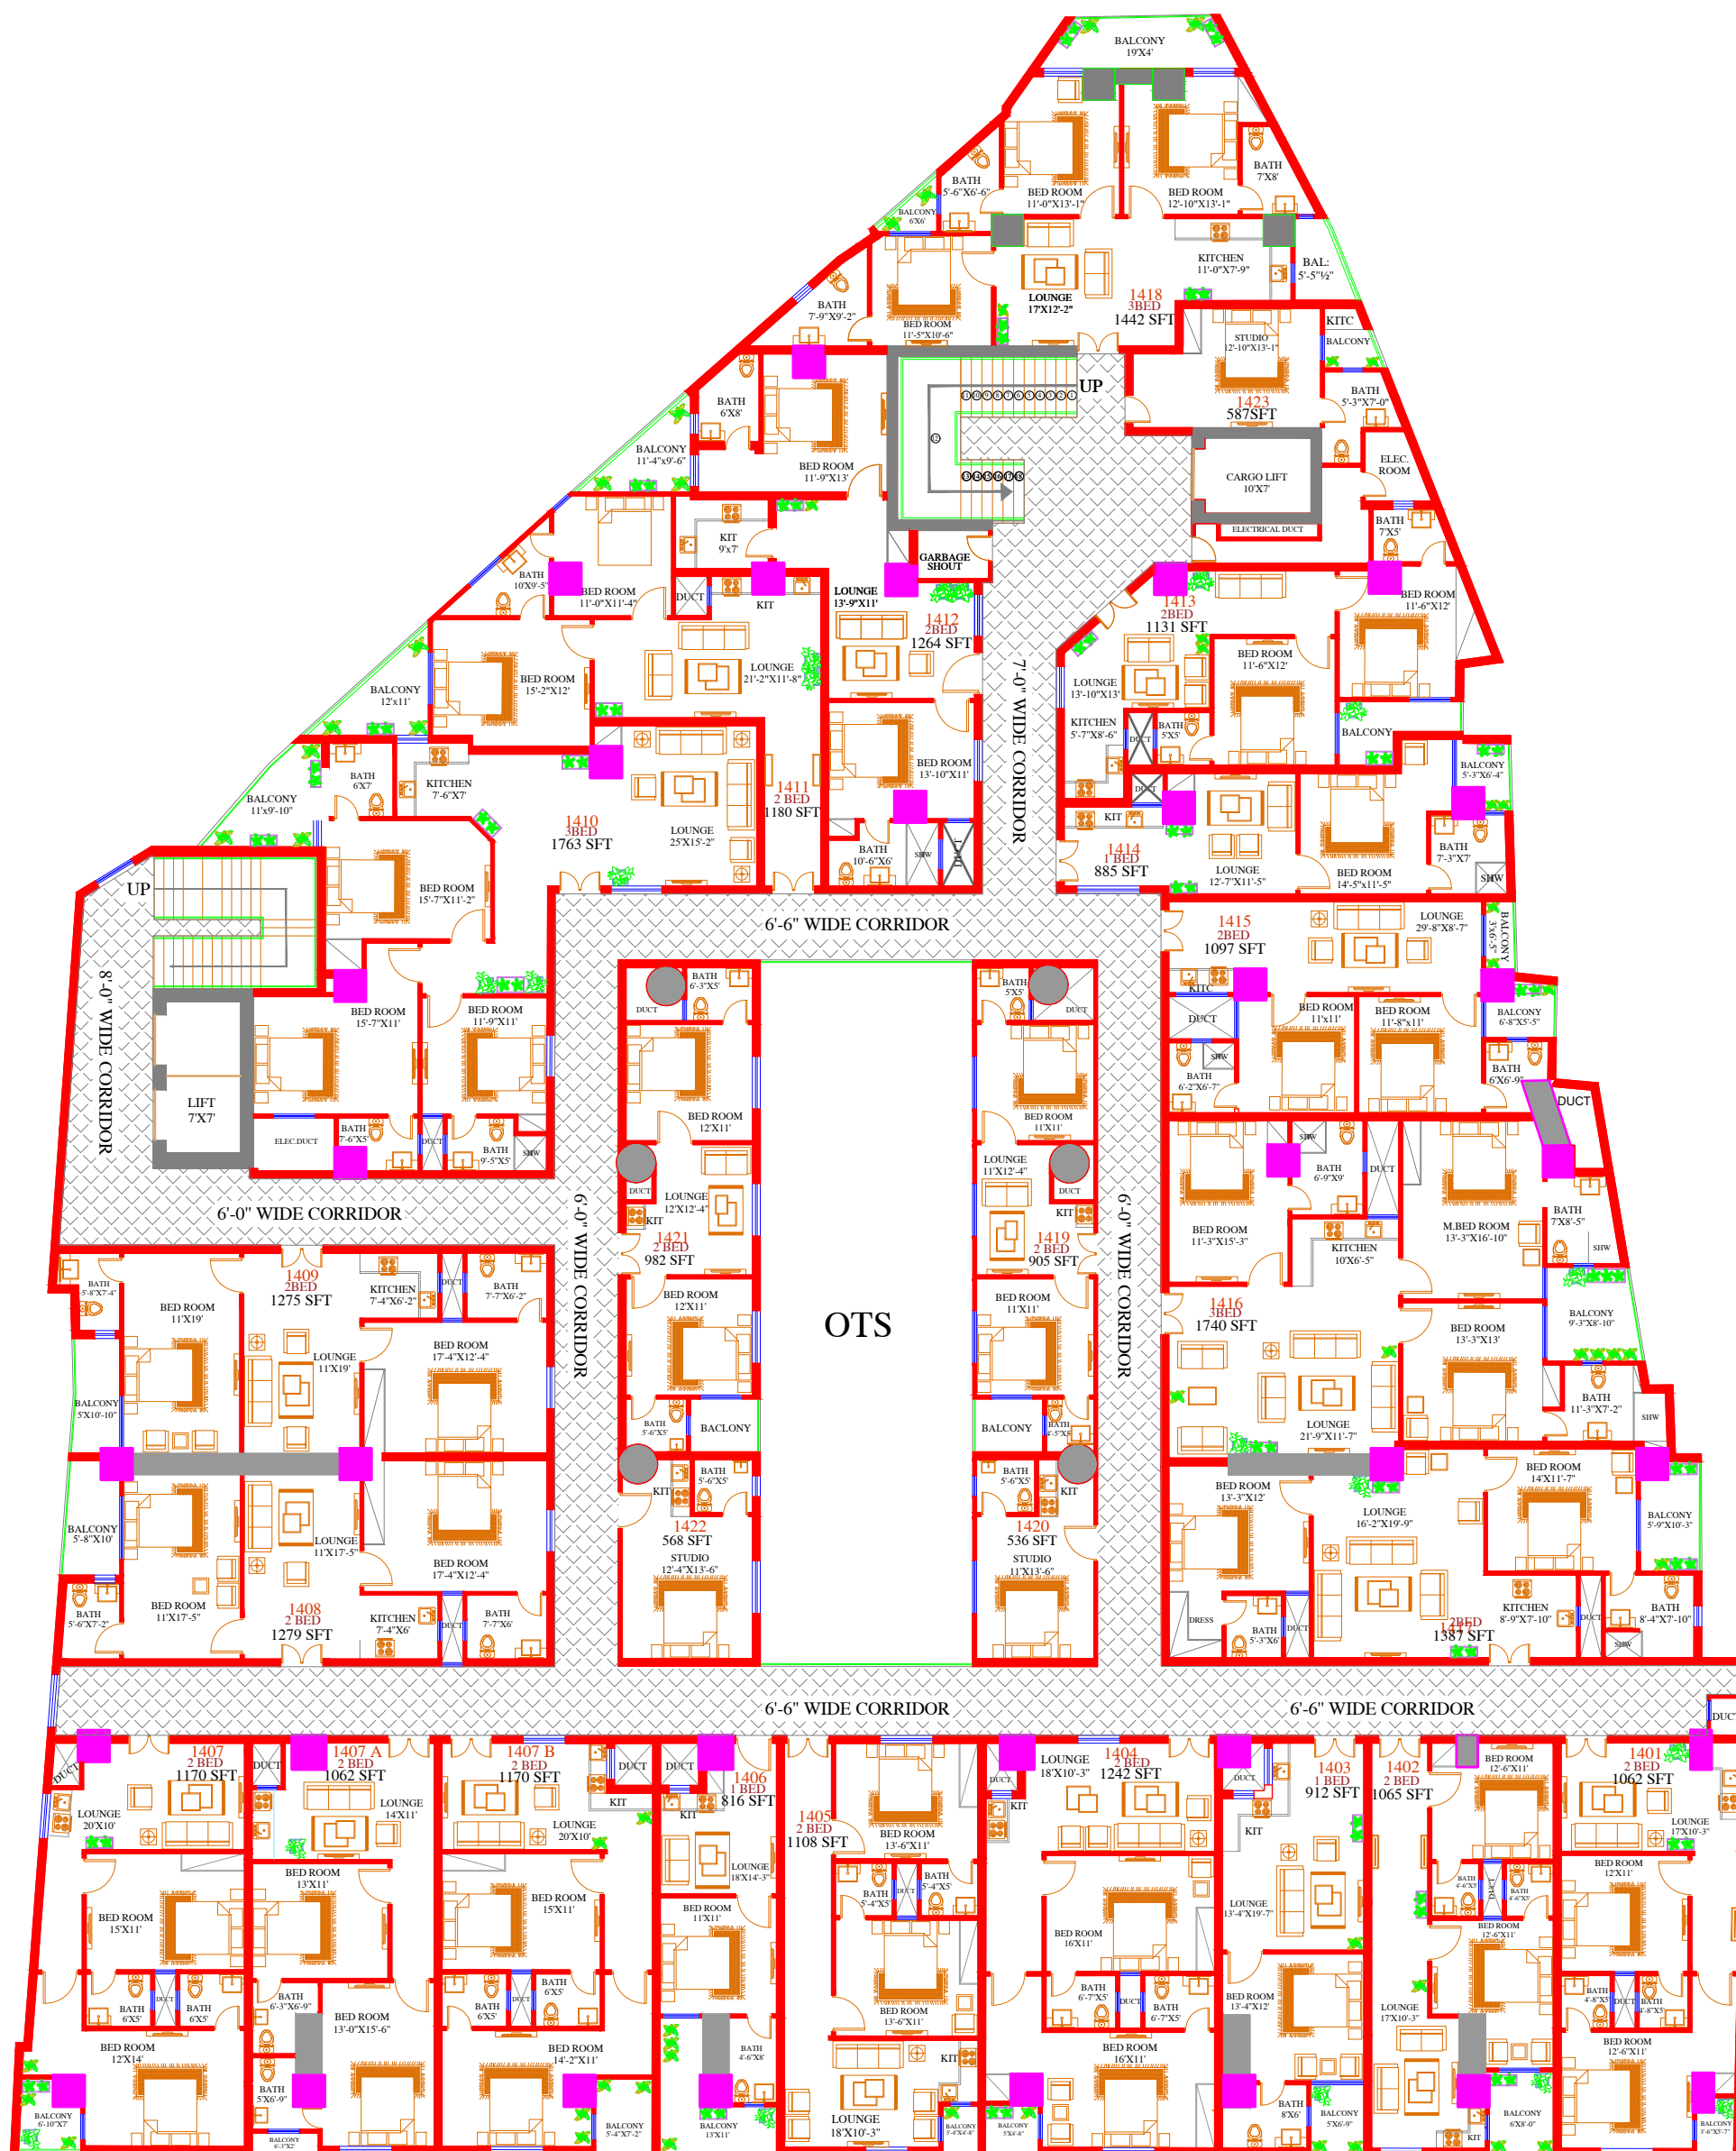

14TH FLOOR PLAN

TITLE:

14TH FLOOR PLAN

PROJECT NAME & ADDRESS

DIAMOND MALL

OPENING SCHEDULE.

[illegible]

SCHEDULE OF AREA.

TOTAL PLOT AREA: =

GROUND FLOOR PLAN: =

FIRST FLOOR PLAN: =

BASMENT FLOOR PLAN: =
TOTAL COVERED AREA: =

OPEN AREA: =

DRAWN BY:

KAMAL UD DIN

CHICK BY:

ABID HUSSAIN

DATE.

SCALE.

ARCHITECT:

HASSAM ZAHIR SHAH

ATTESTED: